


Key:


- Proposed CPZ (Zone 'AA')
- Existing CPZ (Zone 'A')
- Existing Sign Post
- Existing P&D Ticket Machine
- Proposed Single Yellow Line
- Proposed Double Yellow Line
- Existing Single Yellow Line
- Existing Double Yellow Line
- Proposed New Shared-Use Bay
- Proposed Shared-Use Bay (changed from Permit Holder Bay)
- Proposed Permit Holder Bay (changed from Shared-Use Bay)
- Proposed Pay & Display Bay (changed from Shared-Use Bay)
- Other Existing Bays

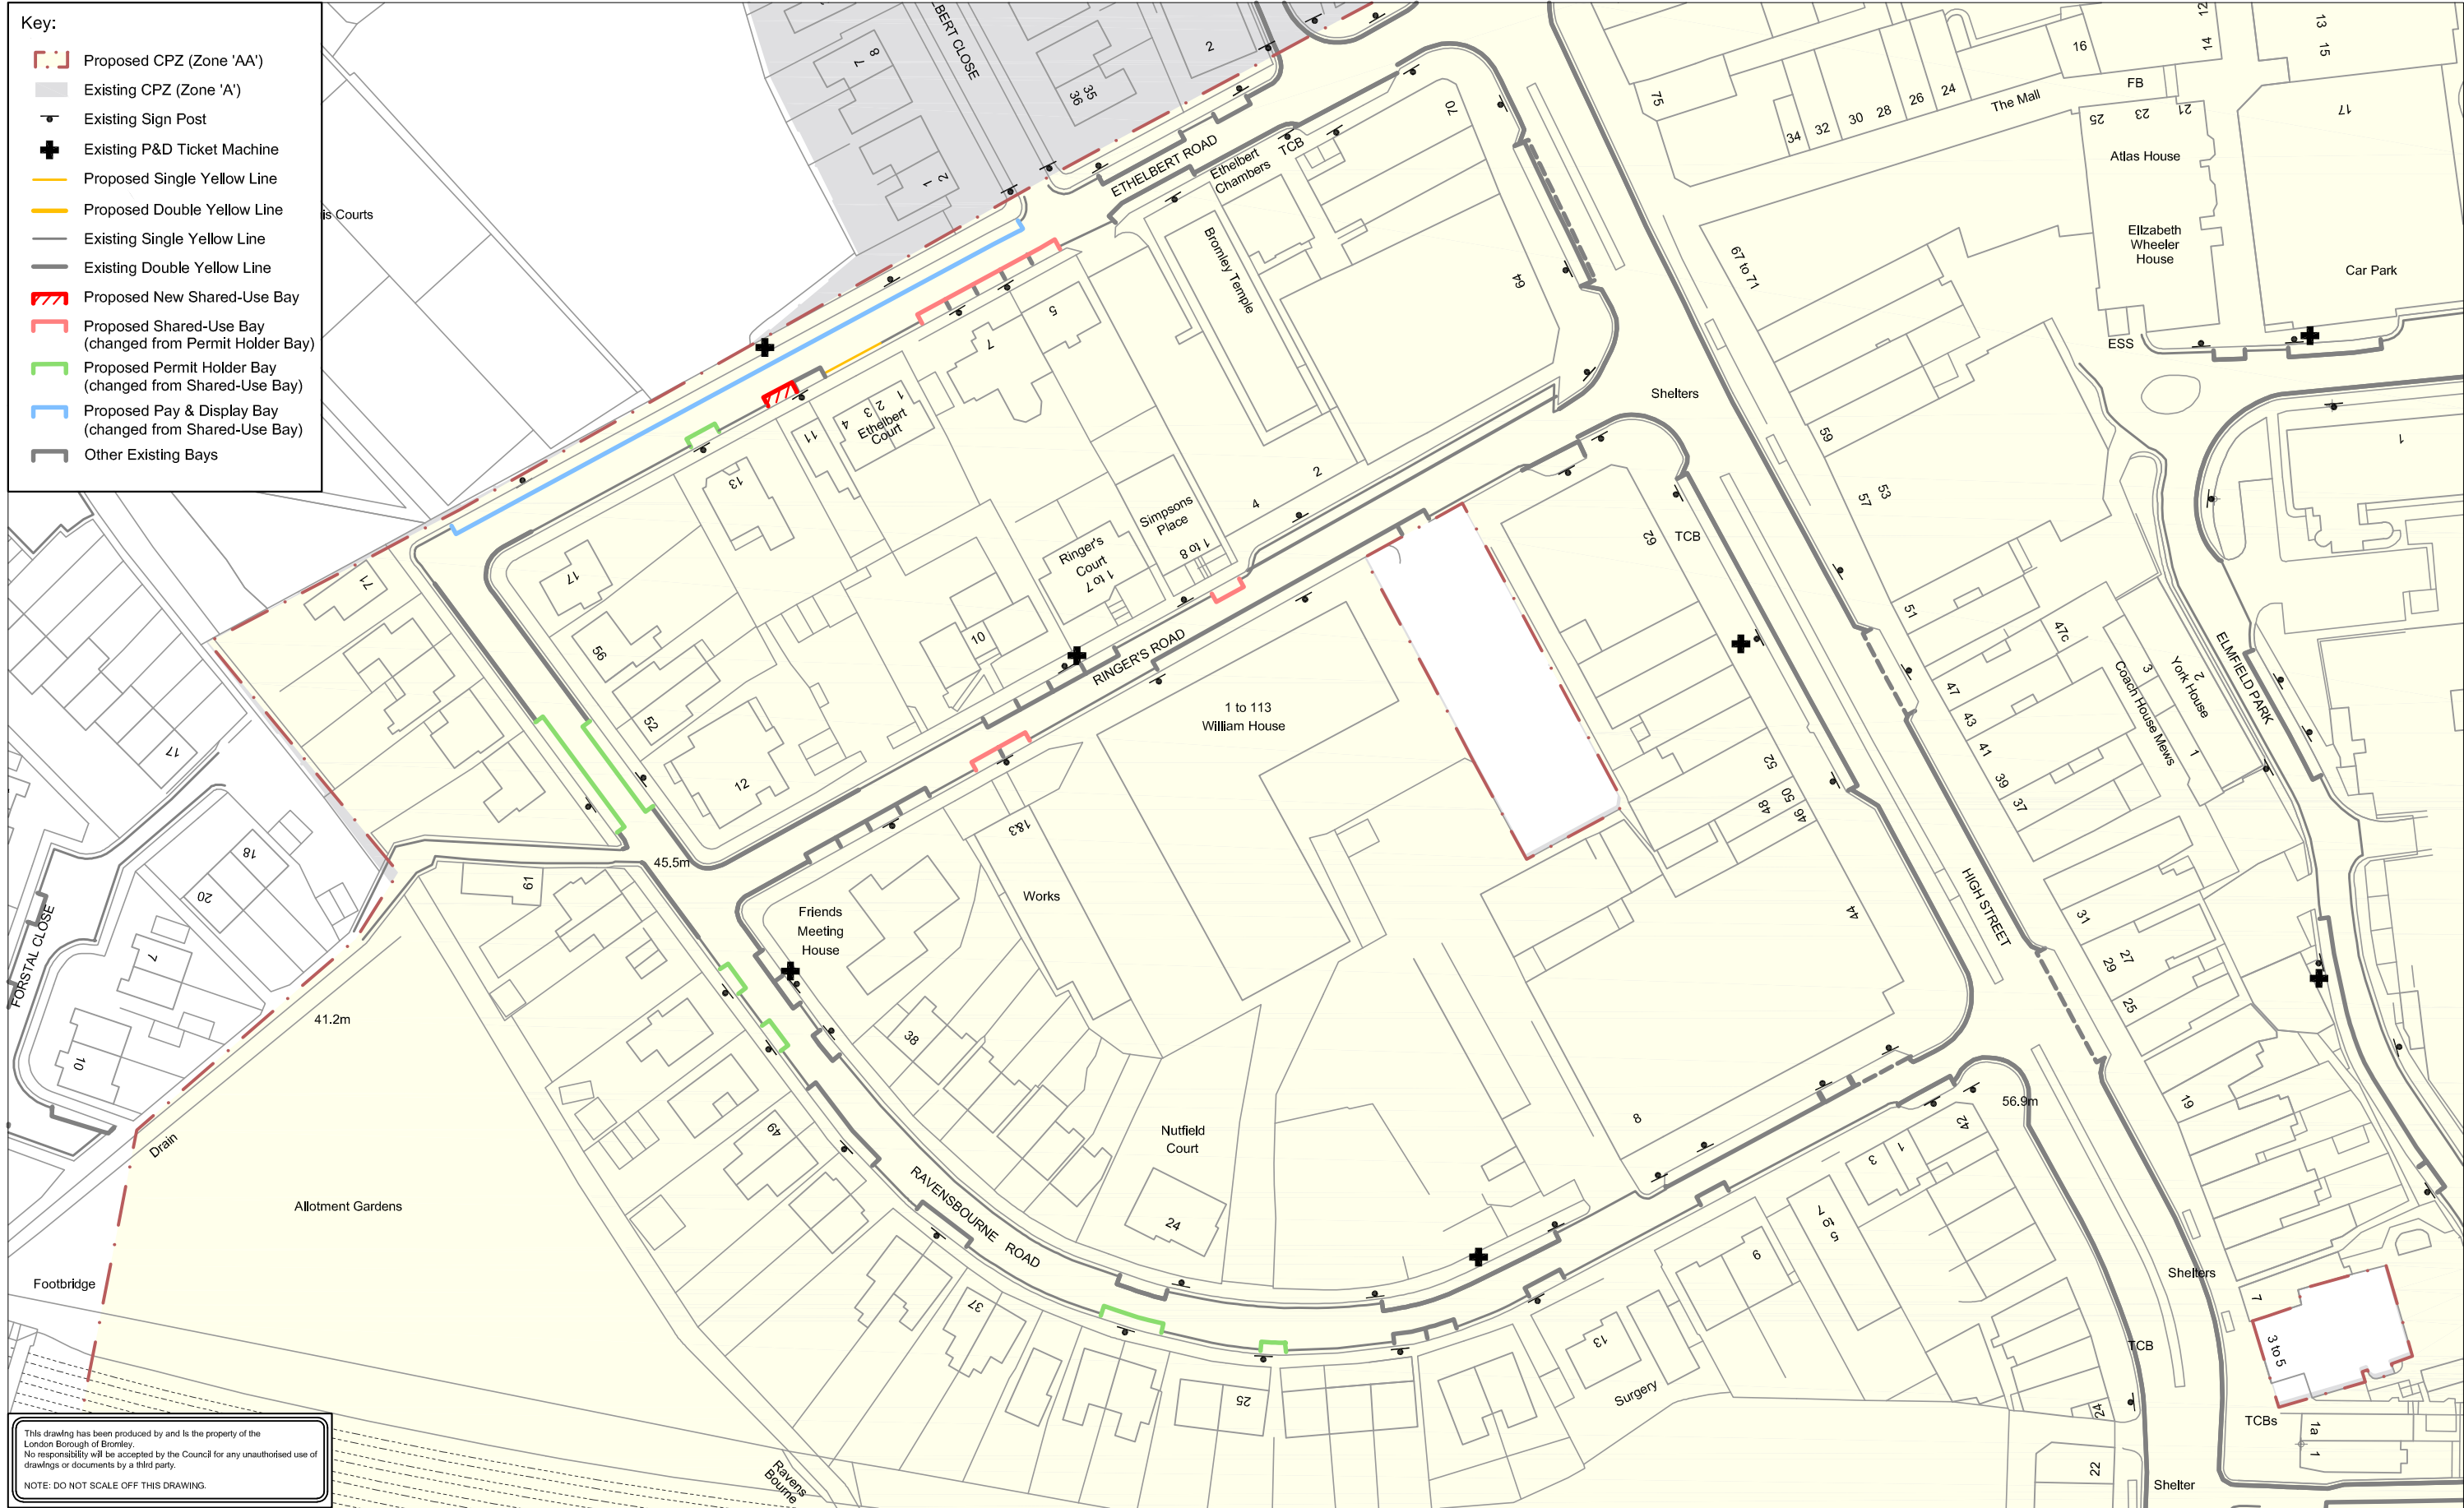

© Crown copyright and database rights 2019 Ordnance Survey 100017661.

Job Title:
BROMLEY TOWN CENTRE
CPZ ZONE 'A' REVIEW (ETHELBERT ROAD,
(RAVENSBOURNE ROAD AND RINGER'S ROAD

Drawing Title:
PROPOSED NEW CONTROLLED
PARKING ZONE 'AA'

 THE LONDON BOROUGH	Environmental Services Civic Centre, Stockwell Close, Bromley, BR1 3UH Tel: 020 8464 - 3333 Fax: 020 8313 - 4555 Email: www.bromley.gov.uk		Scale @ A3: 1:1000 Date: 05/12/18 Drawn by: S.T. Checked by: B.S.		B 23/04/19 A 13/03/19 Rev Date Description Proposed DYL's added. Various changes to bays		S.T.
	Nigel Davies Executive Director of Environment & Community Services				Drawing Number 12463-03-16		By Revision B