


KEY:

- EXISTING DOUBLE YELLOW LINES
- PROPOSED DOUBLE YELLOW LINES
- EXISTING SINGLE RED LINES
- PROPOSED SINGLE YELLOW LINES
MON - FRI 8.30AM - 6.30PM
- PROPOSED CASHLESS PARKING BAYS
- PROPOSED LOADING BAY

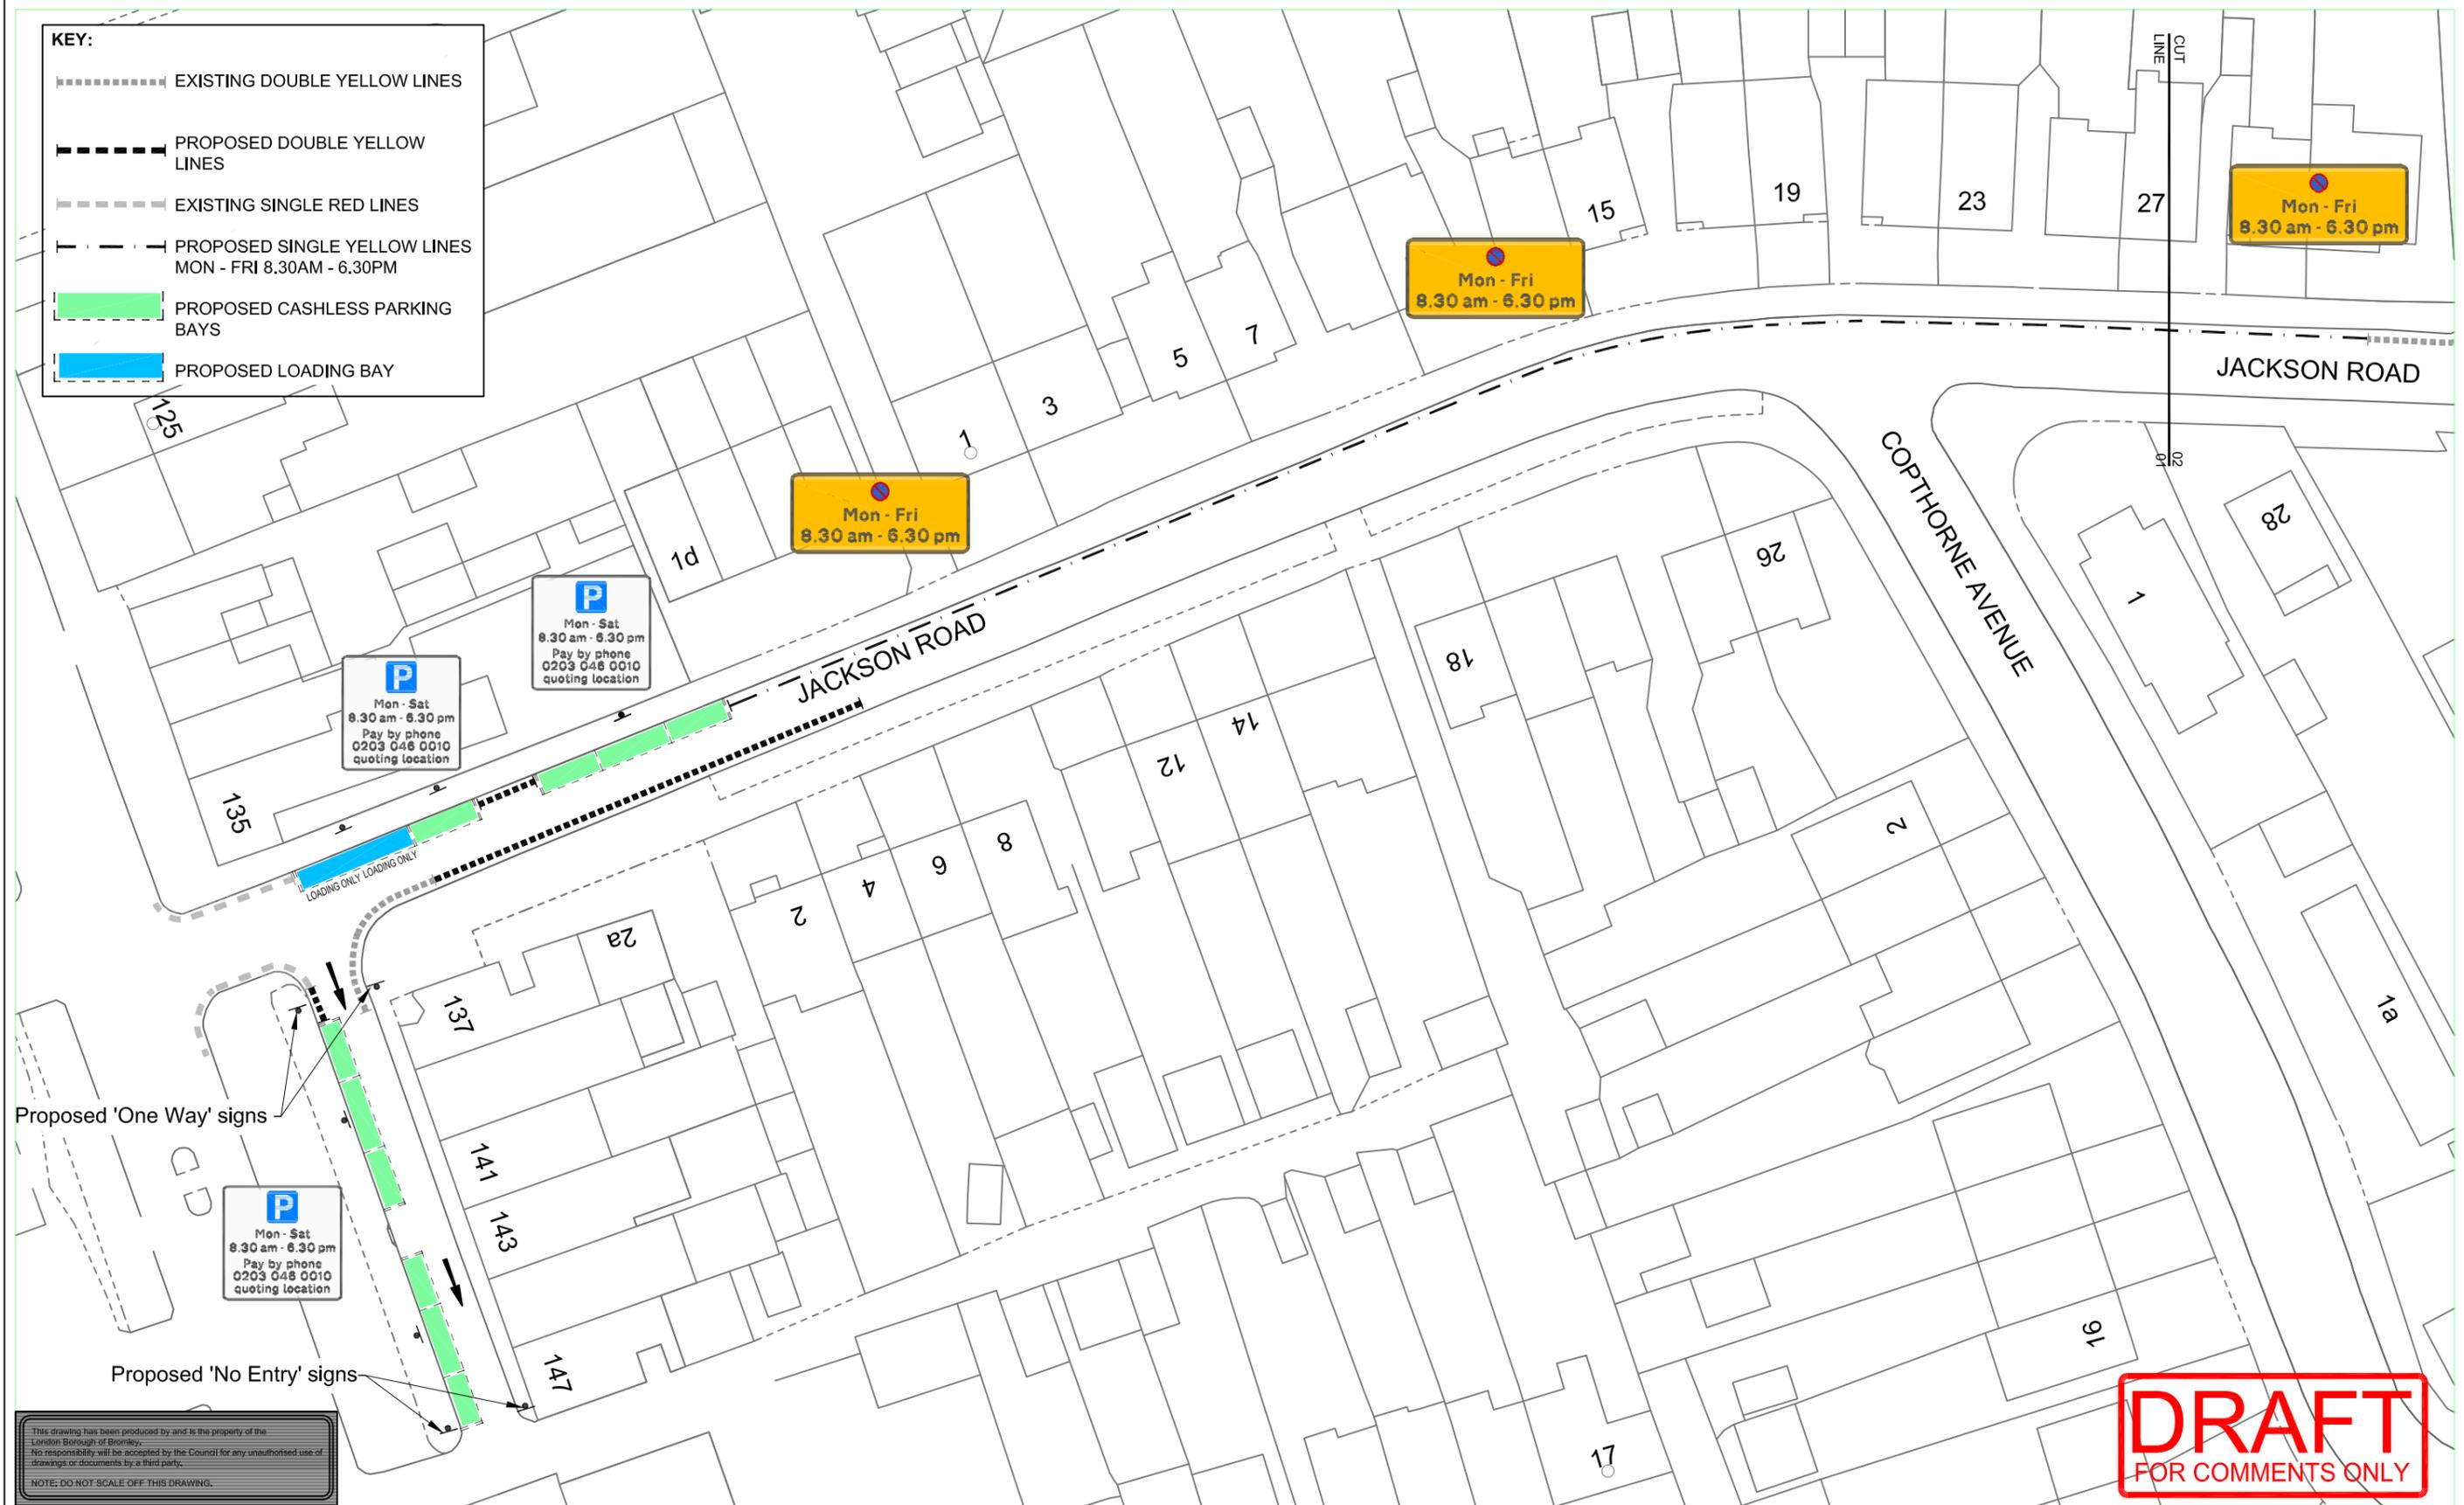

Proposed 'One Way' signs

Proposed 'No Entry' signs

DRAFT
FOR COMMENTS ONLY

This drawing has been produced by and is the property of the London Borough of Bromley.
No responsibility will be accepted by the Council for any unauthorised use of drawings or documents by a third party.
NOTE: DO NOT SCALE OFF THIS DRAWING.

© Crown copyright and database rights 2022 Ordnance Survey 100017661.

<p>Job Title: JACKSON ROAD, BRADFORD CLOSE BROMLEY COMMON</p>	<p>Drawing Title: PROPOSED PARKING REVIEW - OPTION 2 CASHLESS PARKING & SYL's SHEET 1 OF 2</p>	 Environment & Public Protection Civic Centre, Stockwell Close, Bromley, BR1 3UH Tel : 020 8464 - 3333 Fax : 020 8313 - 4555 Email : www.bromley.gov.uk	<p>Scale @ A3: 1:500 Date: 20/07/22 Drawn by: J.J. Chkd/Appd by: B.S.</p>	<table border="1"> <thead> <tr> <th>Rev</th> <th>Date</th> <th>Description</th> <th>By</th> </tr> </thead> <tbody> <tr> <td></td> <td></td> <td></td> <td></td> </tr> </tbody> </table> <p>Drawing Number: 14430-02/01</p>	Rev	Date	Description	By				
Rev	Date	Description	By									

N:\Environmental Services\Transportation Planning\AutoCAD\Drawings\Completed\Archive 14400-14499\14430 - Jackson Rd, Bromley Common, Parking review\14430-02.dwg USER: Joyce, John FILE SIZE = 2,62