
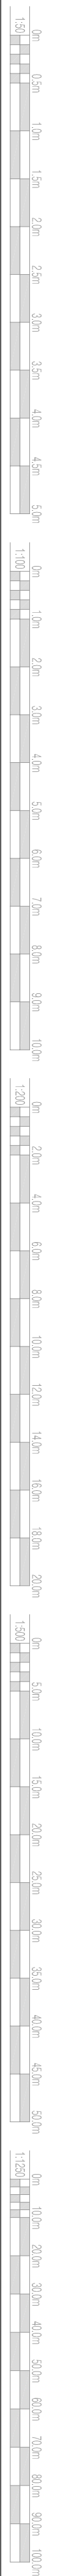
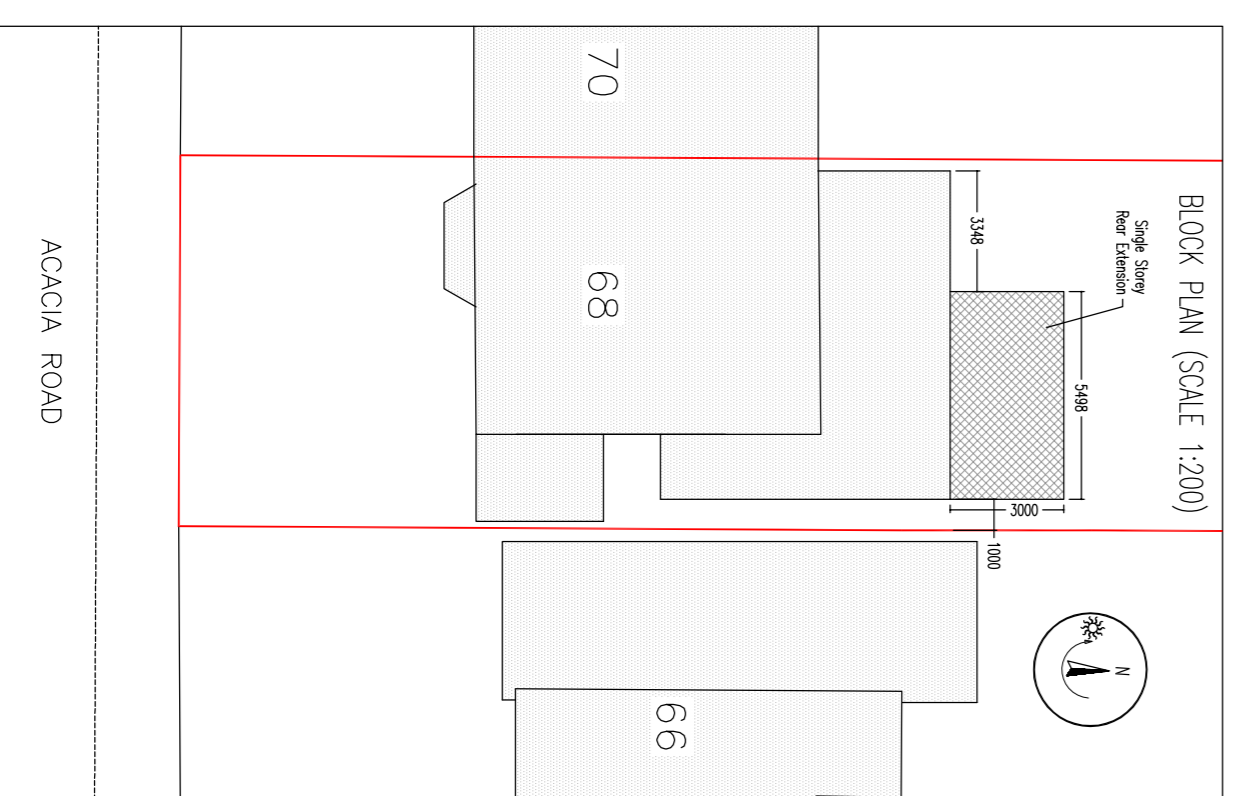
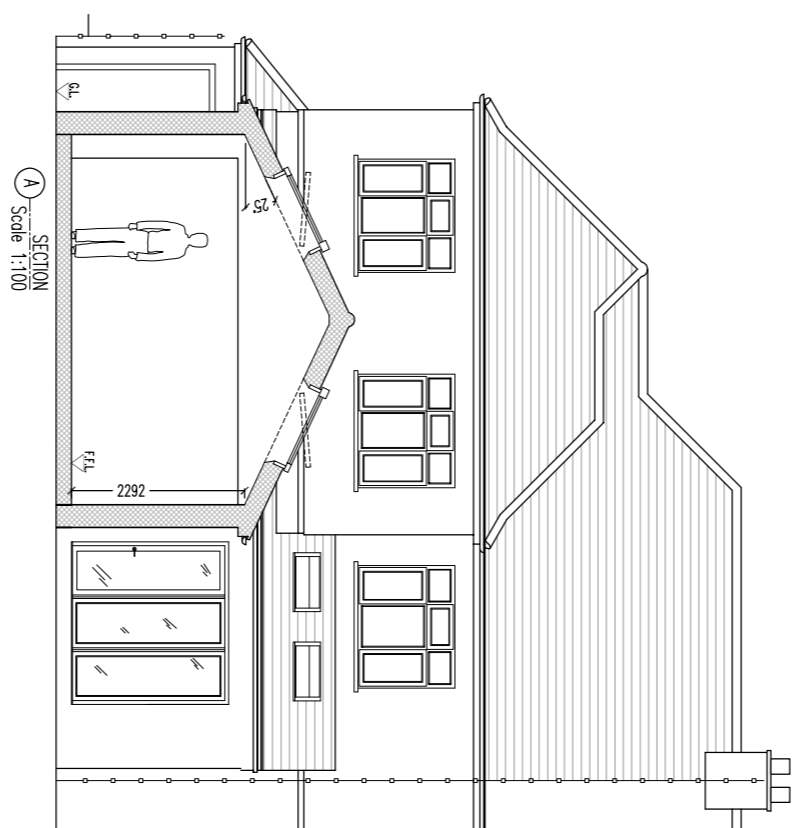
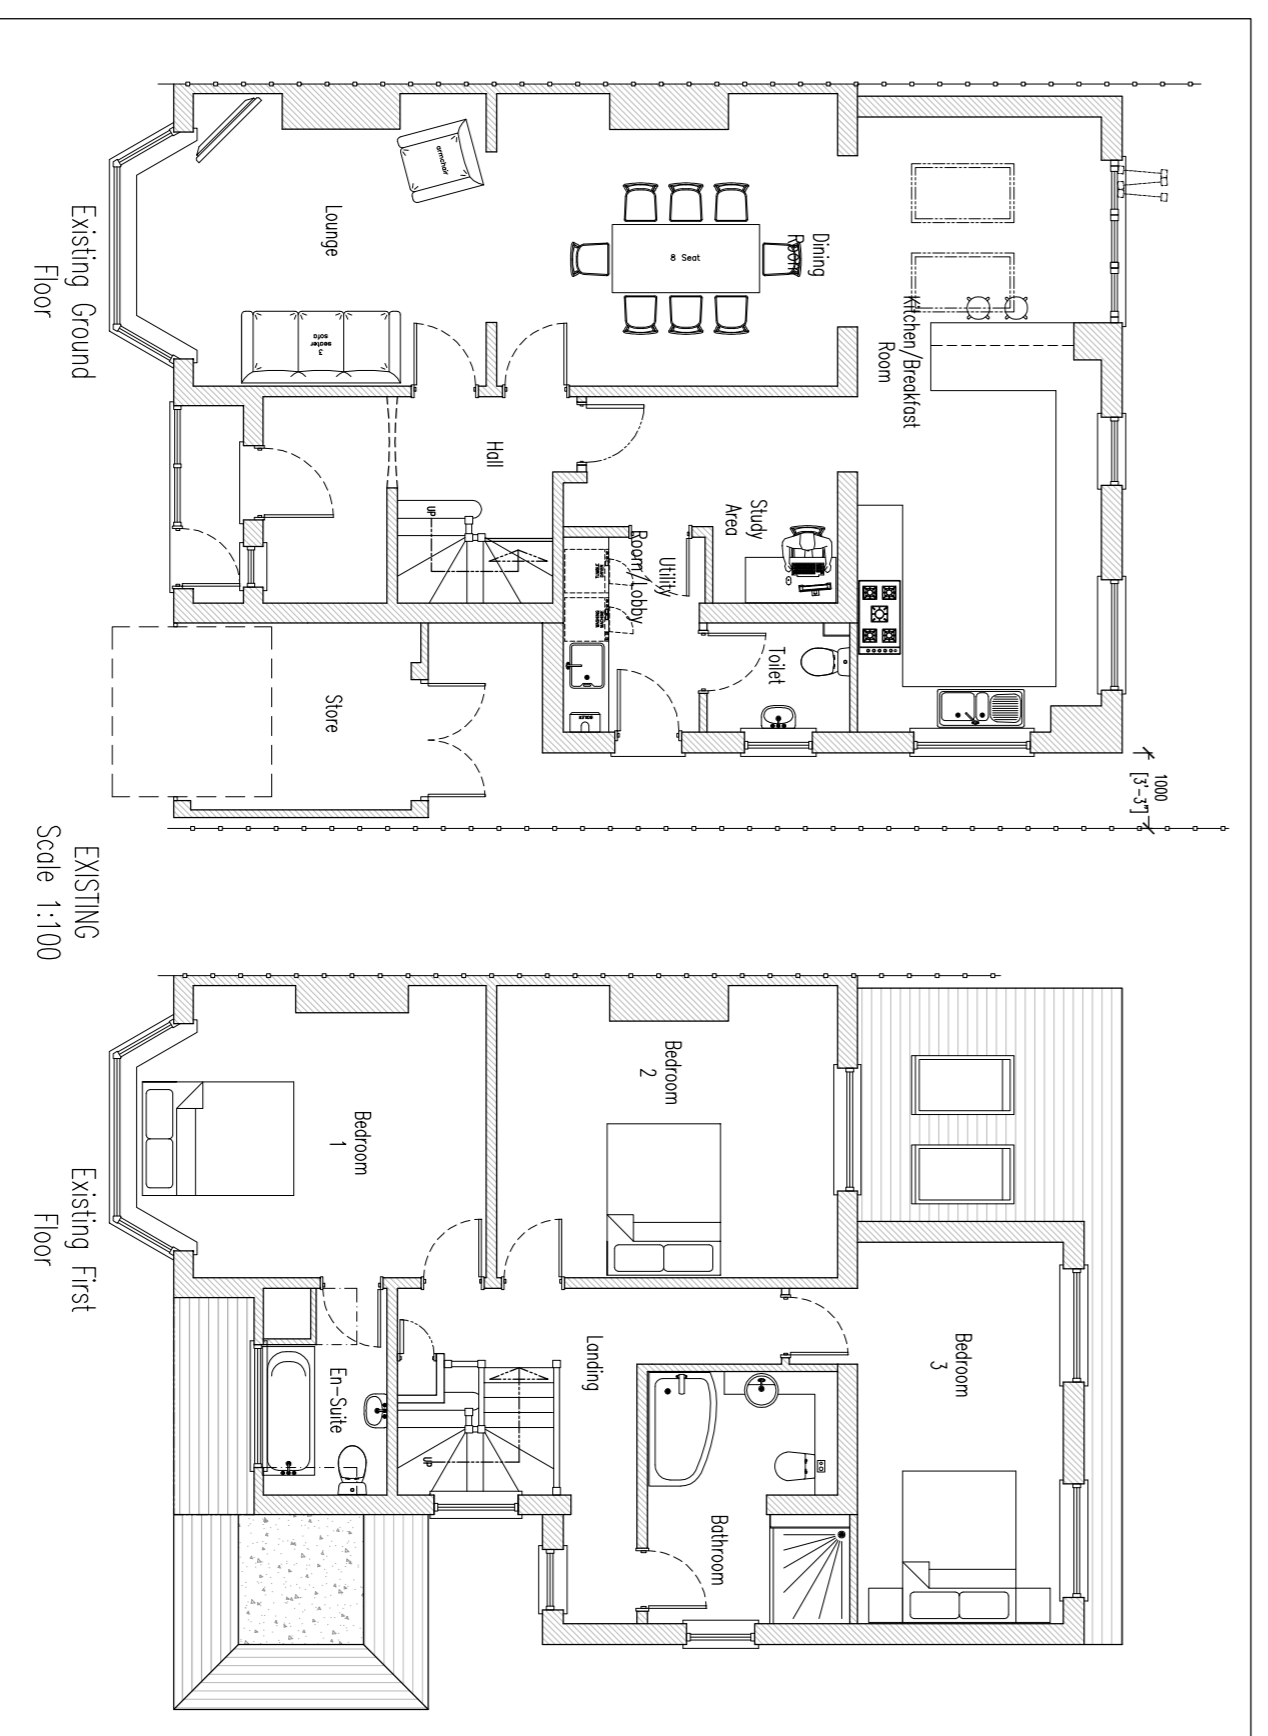


ELEVATIONS  
(SCALE 1:1000)

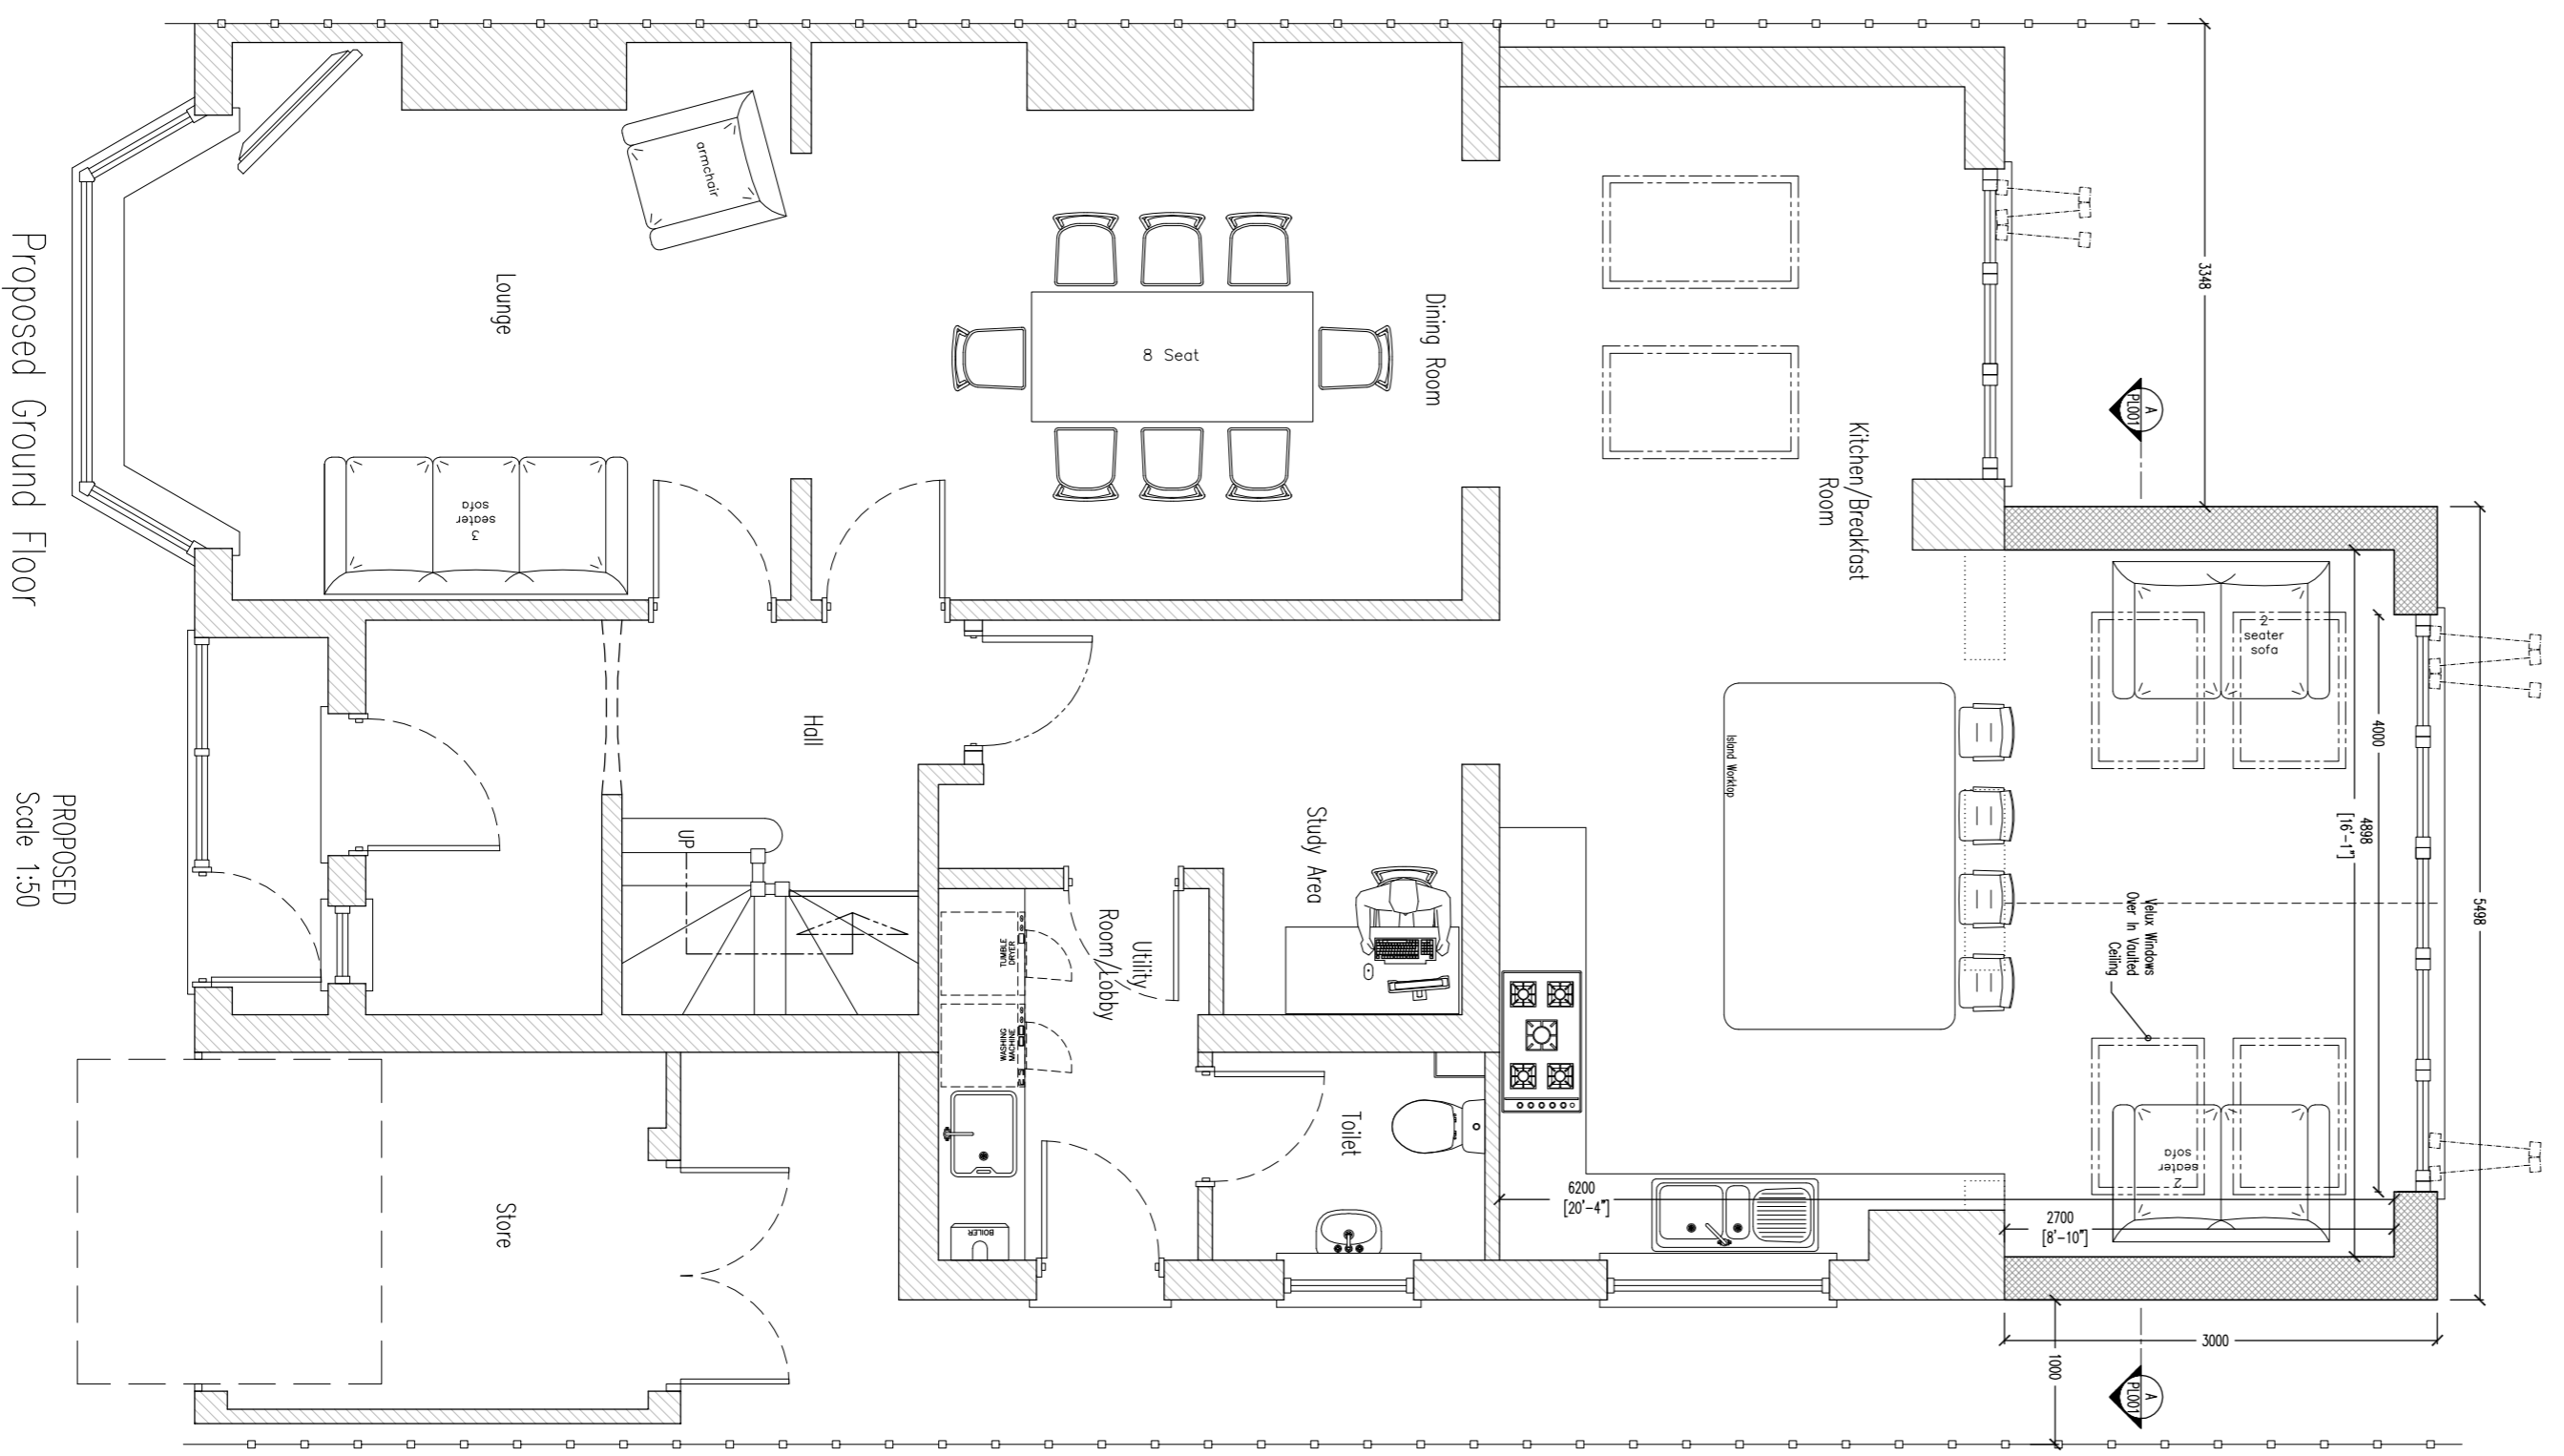

Rev.	Description:	Date:
	Scale @A1:	
Project:		
Title:		
Drawing No:		Revision: