



Appendix E Drawing 237324_AT _D12 Rev A


Highways Rebuttal to PoE


London Electricity Board Depot, Churchfields Road

Churchfields Road BR3

SLR Project No.: 237324

5 August 2025

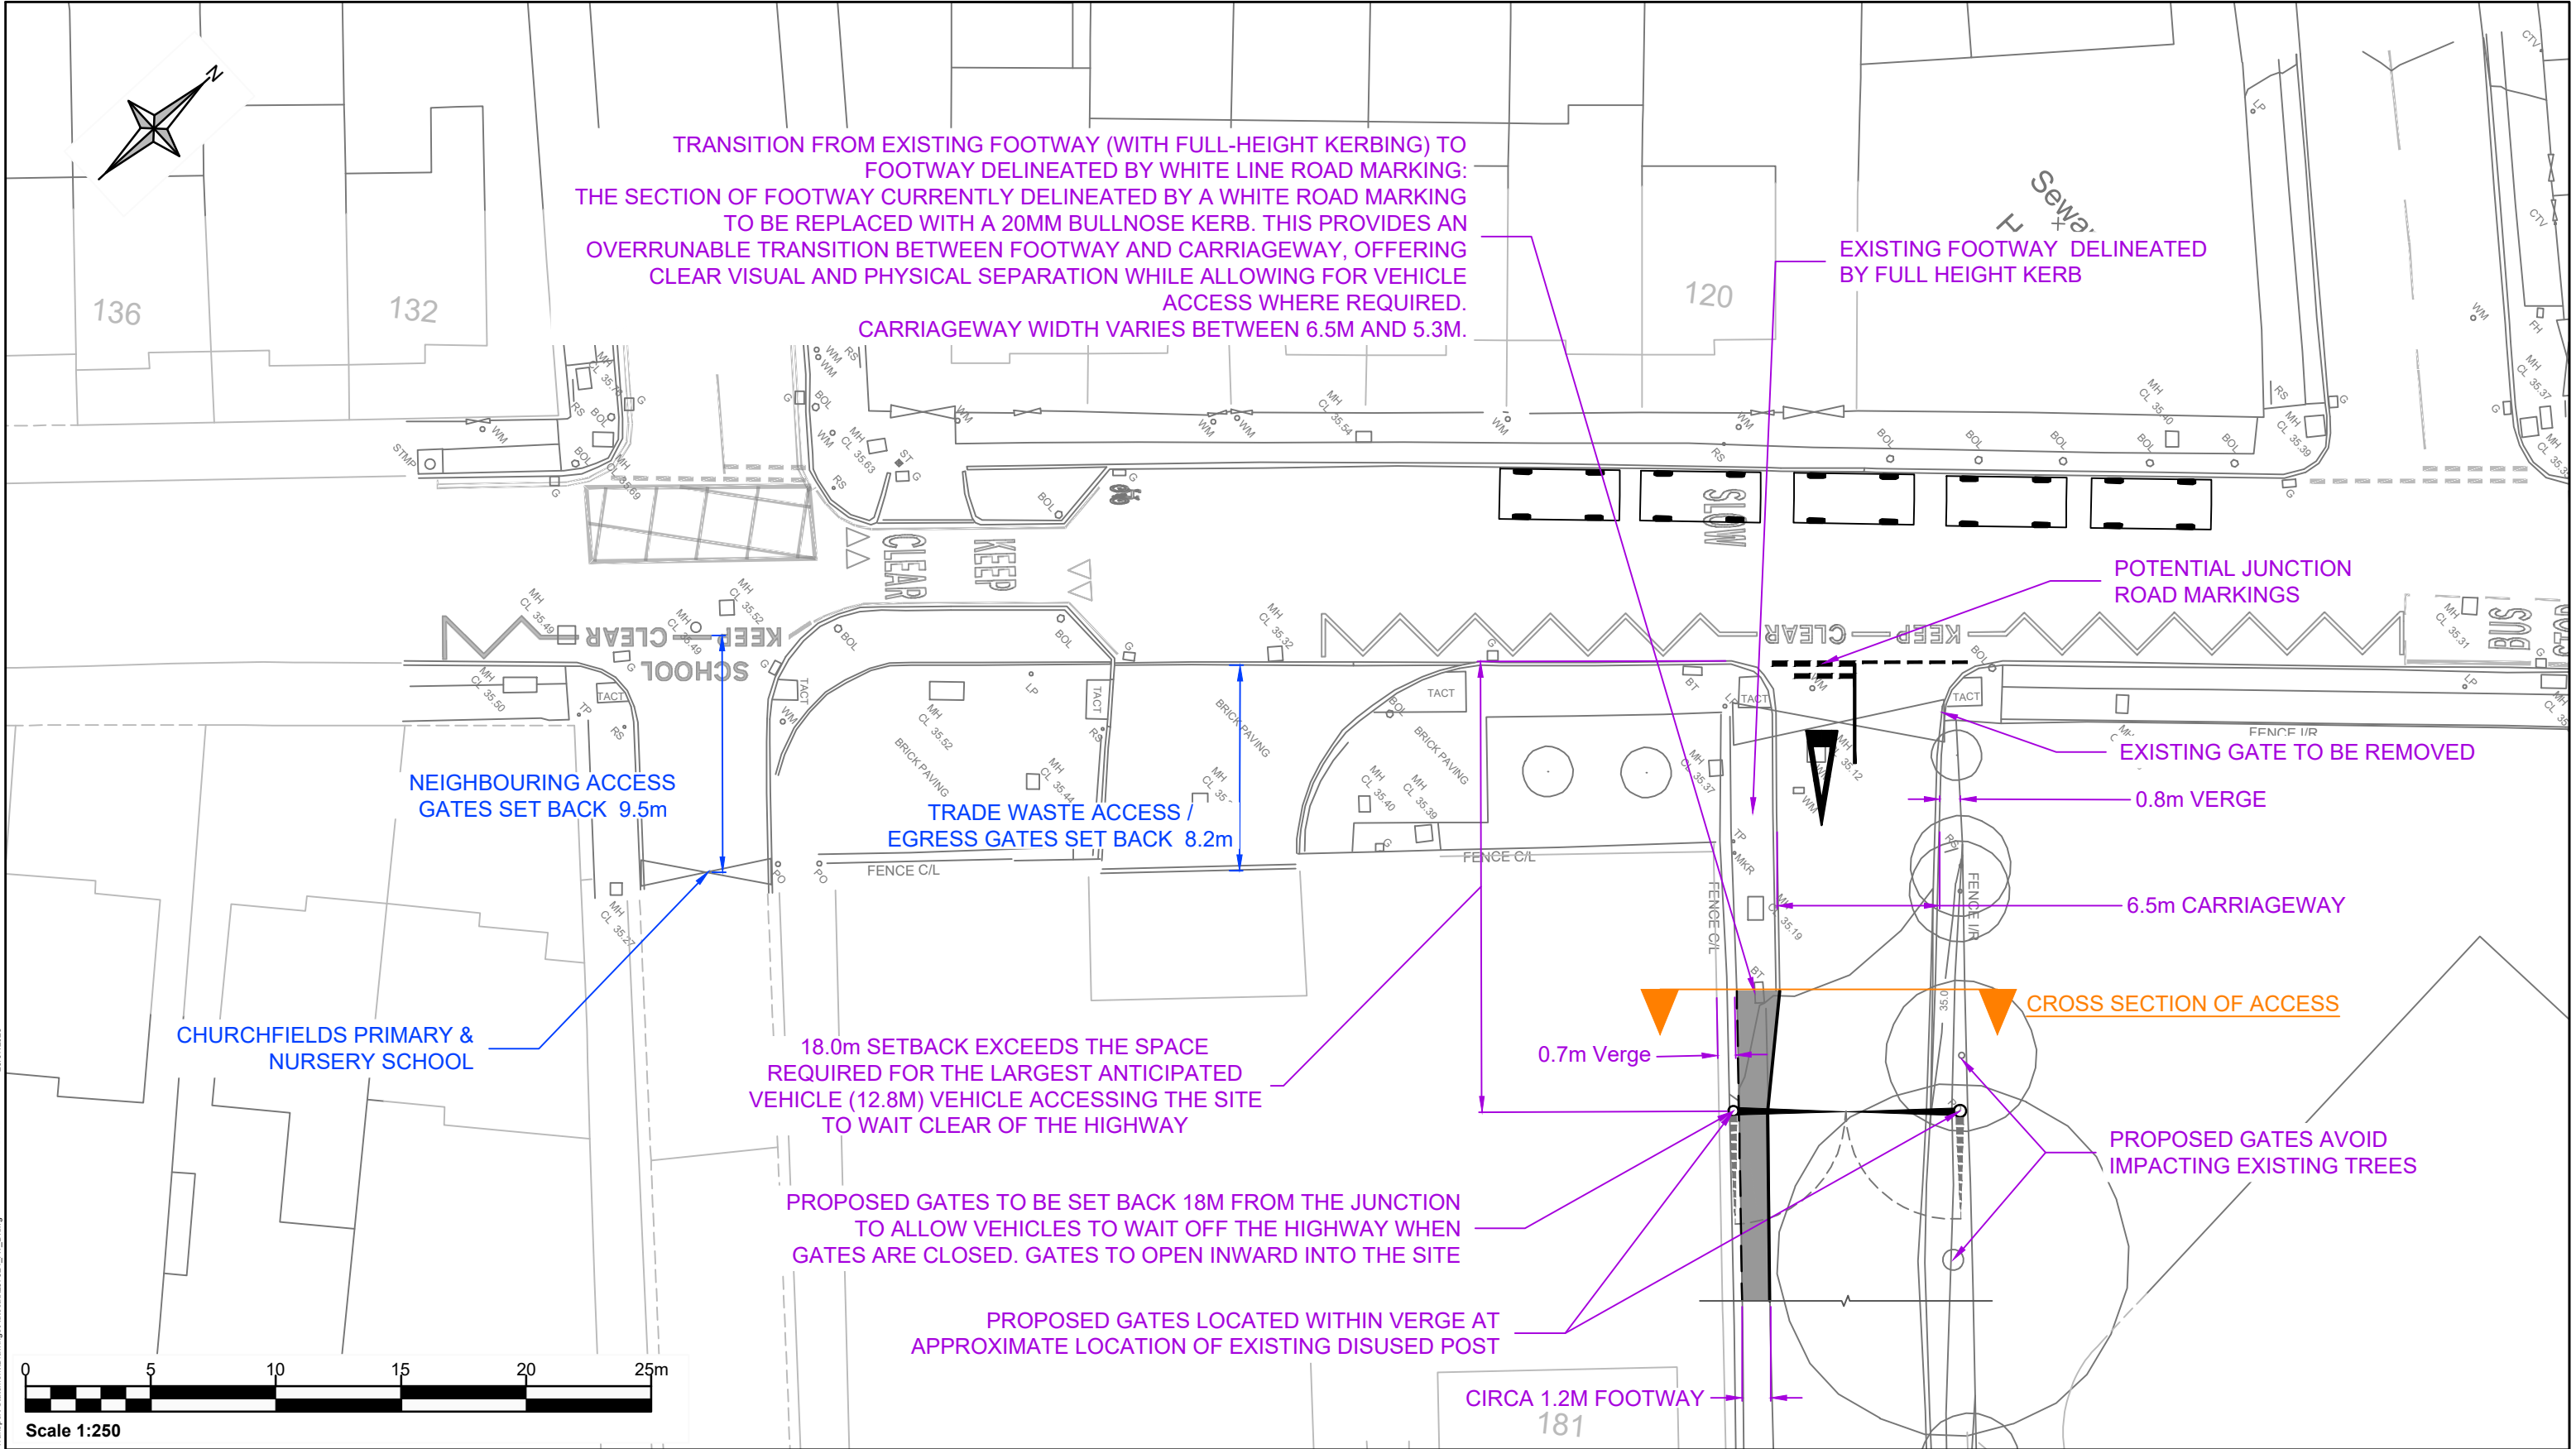



www.slrconsulting.com


INFORMATION

Designed SCJ	Drawn SCJ	Checked JB	Authorised N/A
Date 22/03/25	Date 22/03/25	Date 22/03/25	Date N/A

Drawing Number AT-D12	Rev. A
---------------------------------	------------------

Client Urban Provincial	
Project CHURCHFIELDS ROAD HOUSEHOLD RECYCLING CENTRE	
Drawing Title POTENTIAL GATE POSITION AND INBOUND VEHICLE WAITING AREA (OFF-HIGHWAY)	
Scale 1:250	SLR Project No. 237324

A	CROSS SECTION PROVIDED	25/07/25	SCJ	JB	N/A
Rev	Amendments	Date	By	Chk	Auth

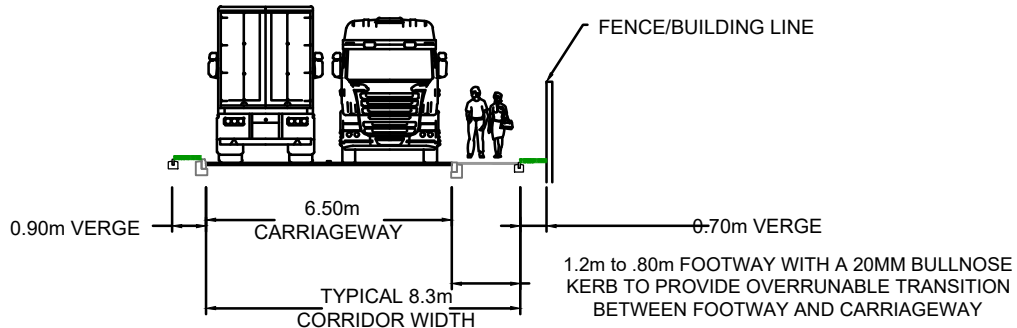

TYPICAL CROSS SECTION OF ACCESS