


SITE LOCATION PLAN (SCALE 1:1250)

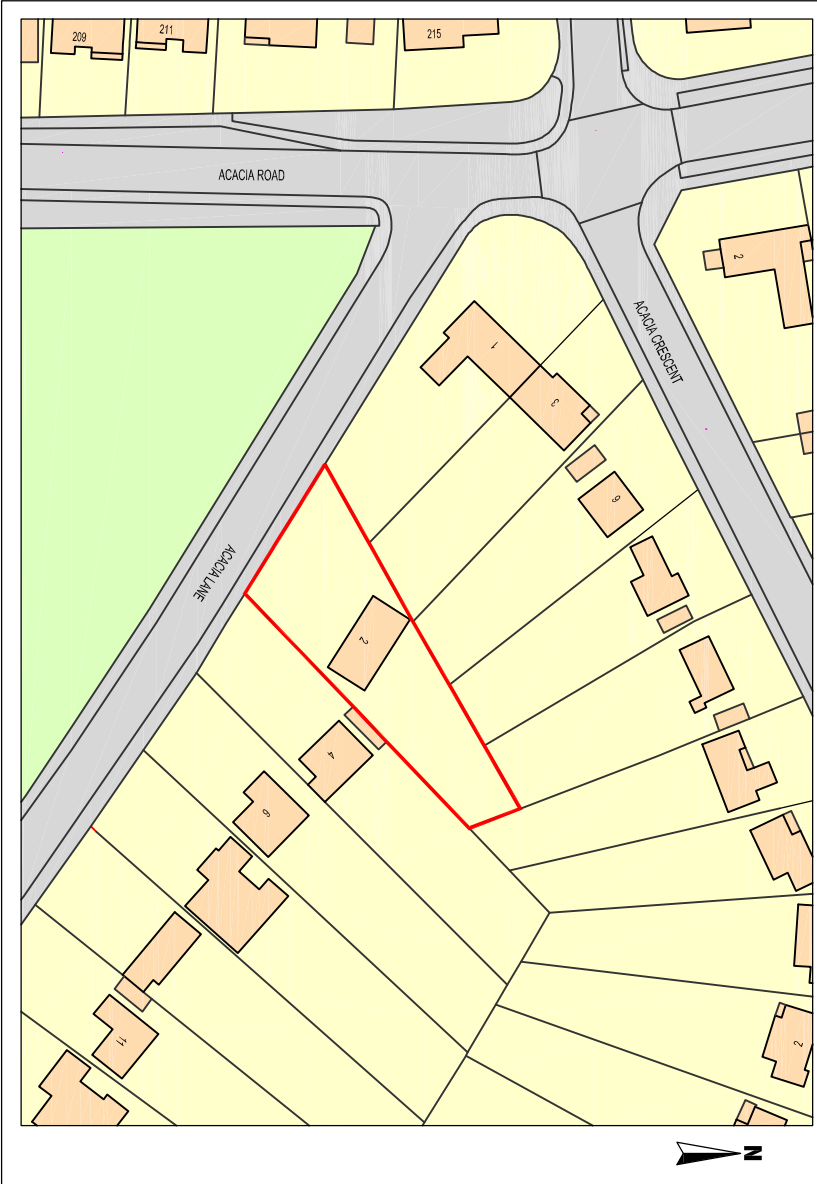

Rev:	Description:	Date:
Date:	Scale @A4:	
Project:		
Title:		
Drawing No:	Revision:	