
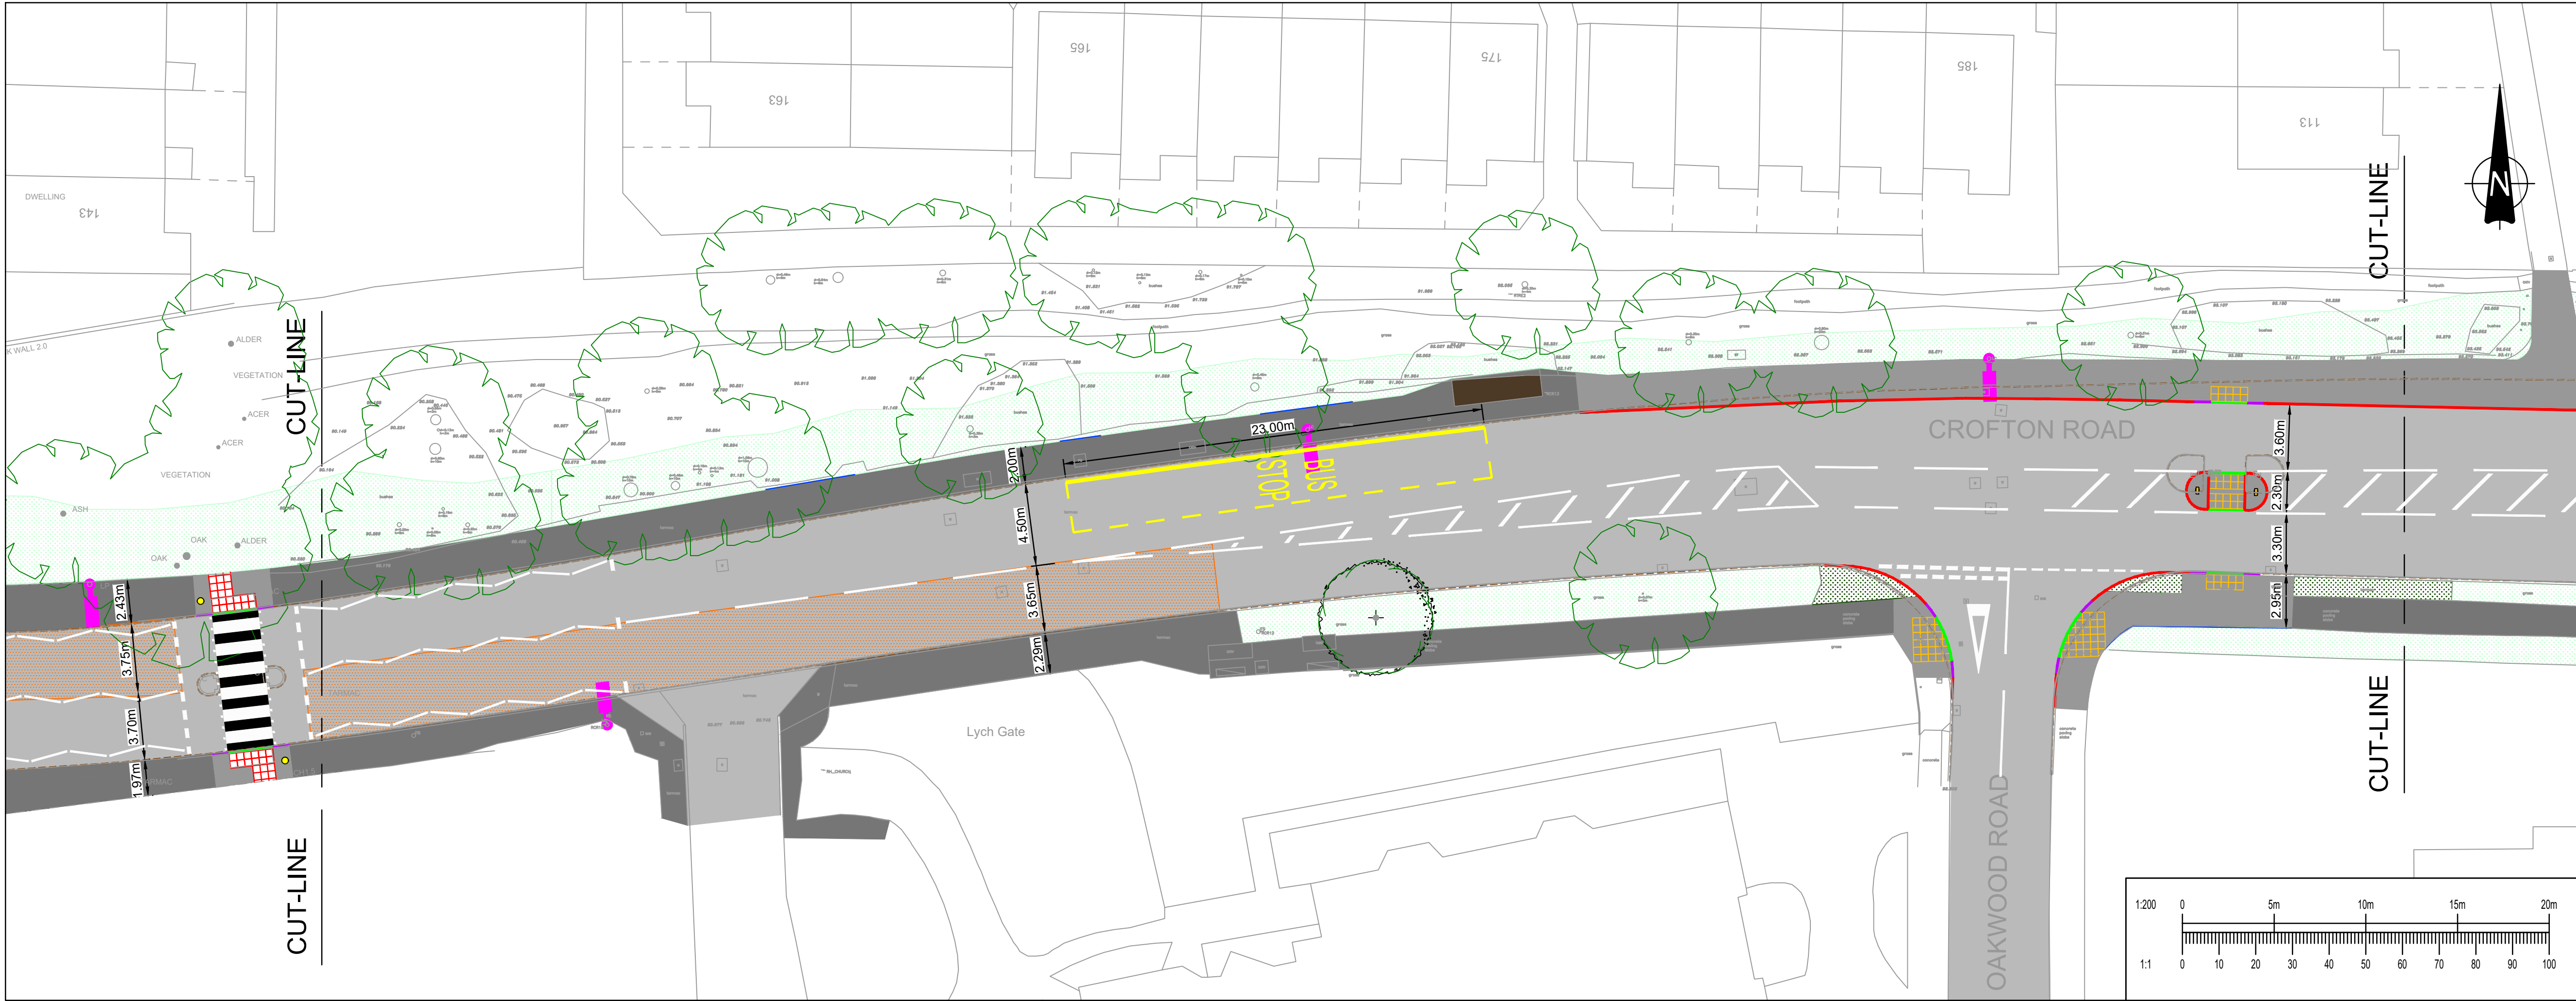


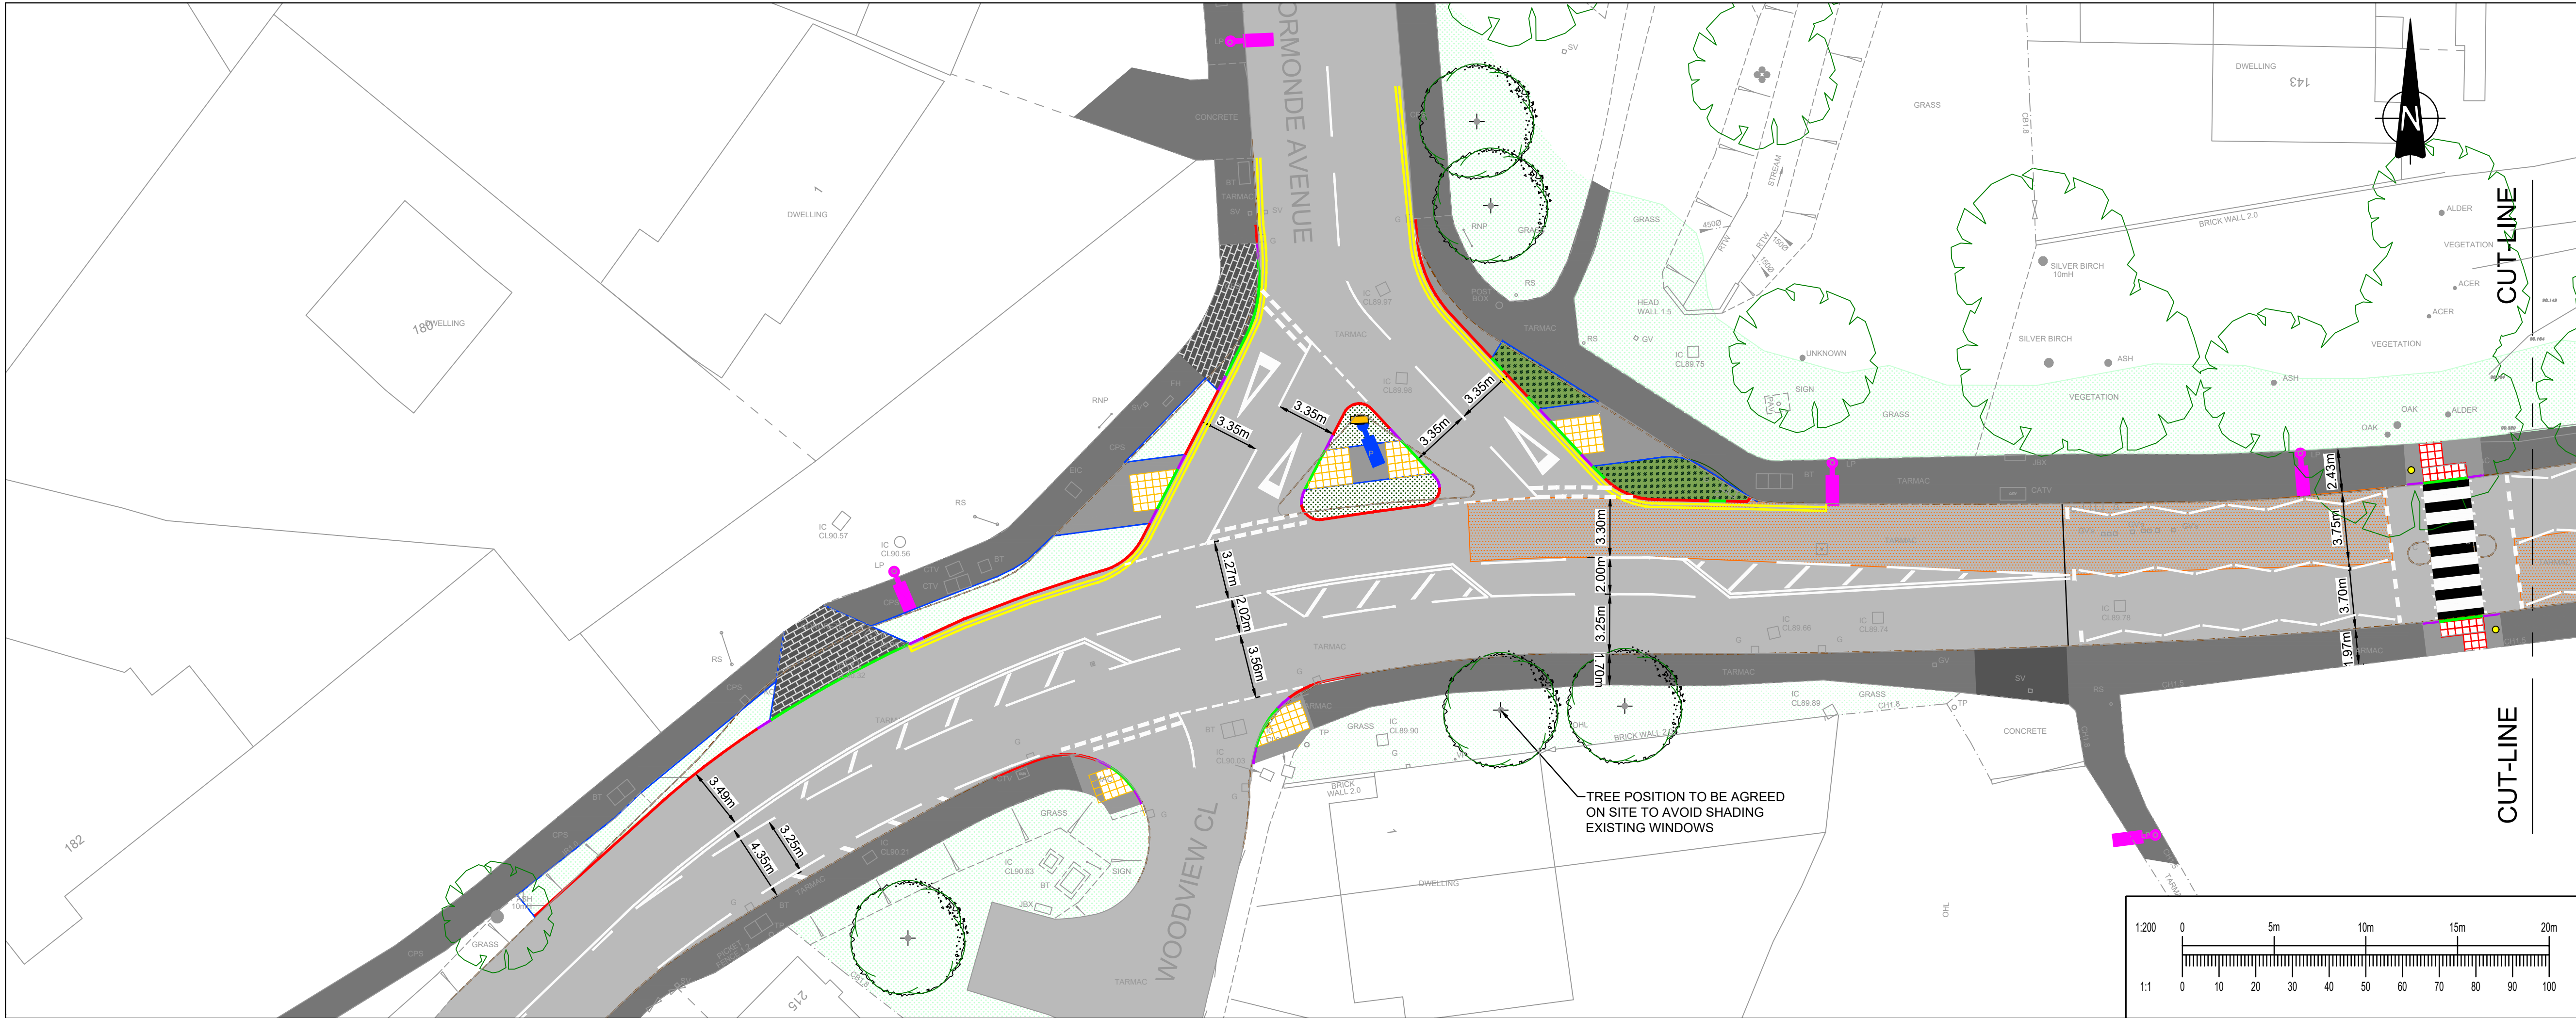

This drawing should not be scaled. Dimensions to be verified on site.
Any discrepancies should be referred to the Engineer prior to work being put in hand.

This drawing is the property of Waterman Infrastructure & Environment Limited, and the drawing is issued on the condition that it is not copied, reproduced, retained or disclosed to any unauthorised person, either wholly or in part without the consent in writing of Waterman Infrastructure & Environment Limited.
Pickfords Wharf, Clink Street, London SE1 9DG 1 020 7928 7888 1 03333 444 501

GENERAL NOTES

NOTES:-

- PROPOSED LAYOUT HAS BEEN DEVELOPED WITHOUT KNOWLEDGE OF THE LOCATION OF UNDERGROUND SERVICES. A REVIEW OF THE SCHEME IMPACT ON UNDERGROUND SERVICES IS UNDERWAY.
- THE IMPACT ON TREES IS STILL TO BE ASSESSED AND IS CURRENTLY UNDERWAY.
- THE TYPE AND EXACT LOCATION OF RAIN WATER GARDEN IS TO BE CONFIRM AFTER REVIEWING THE IMPACT OF UNDERGROUND SERVICES.

LEGEND:-

- BN2 KERBS (100-125mm UPSTAND)
- 100 WHERE NOTED
- BN2 KERBS (100-UPSTAND) in RAIN GARDEN
- BN2 KERBS (0-6mm AT PROPOSED CROSSINGS AND 25mm AT CROSSOVERS)
- BN2 BUS STOP KERB 150mm UPSTAND
- TRANSITION KERBS
- 50 x 150 EDGING
- TIMBER EDGING
- BN2 KERBS (60mm UPSTAND)
- EXISTING KERB
- 400 x 400 x 65mm BUFF
- 100 WHERE NOTED
- 400 x 400 x 65mm RED
- BLISTER TACTILE PAVING
- 400 x 400 x 50mm GREY
- TRAMLINE/LADDER TACTILE PAVING
- 400 x 400 x 50mm BUFF
- CORDUROY TACTILE PAVING
- BELISHA BEACON
- REFLECTIVE BOLLARDS
- WAND
- PROPOSED DOUBLE SIDED SHARED SPACE BOLLARD
- PROPOSED ROAD SIGN ON NEW POST
- PROPOSED ROAD SIGN ON EXISTING POST/LIGHTING COLUMN
- 'ORCA' TO PROVIDE LIGHT SEGREGATION FOR CYCLISTS
- VEHICLE CROSSOVERS
- CONCRETE BLOCK PAVING VEHICLE CROSSOVERS/CYCLE LANE
- FOOTWAY
- CARRIAGEWAY
- EXISTING/PROPOSED VERGE
- PROPOSED RAIN WATER GARDEN
- 68PSV STONE SURFACING
- COLOURED SURFACING
- TEGULA PAVING FOR MINI-ROUNDOABOUT
- LIGHTING COLUMN PROPOSED/EXISTING
- TELEGRAPH POLE
- EXISTING BUS SHELTER
- PROPOSED TREES PROVISIONAL
- TREES TO BE REMOVED

C01	21.08.20	CONSTRUCTION ISSUE	JTCL
Rev	Date	Description	By

Amendments

**CROFTON ROAD
CYCLE SCHEME**

Title

**GENERAL ARRANGEMENT
SHEET 1 OF 6**



Crown House 2 - 8 Gloucester Road Redhill Surrey RH1 1FH
1 01342 893800 1 03333 444 501
mail@watermangroup.com www.watermangroup.com

Status

CONSTRUCTION

Designed By	DG	Checked By	DG	Waterman Ref	glappdat
Drawn By	JS	Date	JUNE 19	Scales @ A1	1:200

Project	Originator	Volume	Level	Type	Role	Number	Revision
15688-122-WIE-ZZ-XX-DR-C-900101							C01



This drawing should not be scaled. Dimensions to be verified on site.
Any discrepancies should be referred to the Engineer prior to work being put in hand.

This drawing is the property of Waterman Infrastructure & Environment Limited, and the drawing is issued on the condition that it is not copied, reproduced, related or disclosed to any unauthorised person, either wholly or in part without the consent in writing of Waterman Infrastructure & Environment Limited.
Pickfords Wharf, Clink Street, London SE1 9DG 1 020 7928 7888 f 03333 444 501

GENERAL NOTES

NOTES:-

- PROPOSED LAYOUT HAS BEEN DEVELOPED WITHOUT KNOWLEDGE OF THE LOCATION OF UNDERGROUND SERVICES. A REVIEW OF THE SCHEME IMPACT ON UNDERGROUND SERVICES IS UNDERWAY.
- THE IMPACT ON TREES IS STILL TO BE ASSESSED AND IS CURRENTLY UNDERWAY.
- THE TYPE AND EXACT LOCATION OF RAIN WATER GARDEN IS TO BE CONFIRM AFTER REVIEWING THE IMPACT OF UNDERGROUND SERVICES.

LEGEND:-

- BN2 KERBS (100-125mm UPSTAND)
- 100 WHERE NOTES
- BN2 KERBS (100-UPSTAND) in RAIN GARDEN
- BN2 KERBS (0-6mm AT PROPOSED CROSSINGS AND 25mm AT CROSSOVERS)
- BN2 BUS STOP KERB 150mm UPSTAND
- TRANSITION KERBS
- 50 x 150 EDGING
- TIMBER EDGING
- BN2 KERBS (60mm UPSTAND)
- EXISTING KERB
- 400 x 400 x 65mm BUFF TACTILE PAVING (UNCONTROLLED)
- 400 x 400 x 65mm RED BLISTER TACTILE PAVING
- 400 x 400 x 50mm GREY TRAMLINE/LADDER TACTILE PAVING
- 400 x 400 x 50mm BUFF CORDUROY TACTILE PAVING
- BELISHA BEACON
- REFLECTIVE BOLLARDS
- WAND
- PROPOSED DOUBLE SIDED SHARED SPACE BOLLARD
- PROPOSED ROAD SIGN ON NEW POST
- PROPOSED ROAD SIGN ON EXISTING POST/LIGHTING COLUMN
- 'ORCA' TO PROVIDE LIGHT SEGREGATION FOR CYCLISTS
- VEHICLE CROSSOVERS
- CONCRETE BLOCK PAVING VEHICLE CROSSOVERS/CYCLE LANE
- FOOTWAY
- CARRIAGEWAY
- EXISTING/PROPOSED VERGE
- PROPOSED RAIN WATER GARDEN
- 68PSV STONE SURFACING
- COLOURED SURFACING
- TEGULA PAVING FOR MINI-ROUNDOABOUT
- LIGHTING COLUMN PROPOSED/EXISTING
- TELEGRAPH POLE
- TP
- EXISTING BUS SHELTER
- PROPOSED TREES PROVISIONAL
- TREES TO BE REMOVED

C01	21.08.20	CONSTRUCTION ISSUE	JTCL
Rev	Date	Description	By

Project	Amendments
CROFTON ROAD CYCLE SCHEME	
Title	

GENERAL ARRANGEMENT SHEET 2 OF 6




Crown House 2 - 8 Gloucester Road Redhill Surrey RH1 1FH
1 01342 893800 1 03333 444 501
mail@watermangroup.com www.watermangroup.com

CONSTRUCTION

Designed By	DG	Checked By	DG	Waterman Ref	glappdat
Drawn By	JS	Date	JUNE 19	Scales @ A1	1:200

Project	Originator	Volume	Level	Type	Role	Number	Revision
15688-122-WIE-ZZ-XX-DR-C-900102							C01

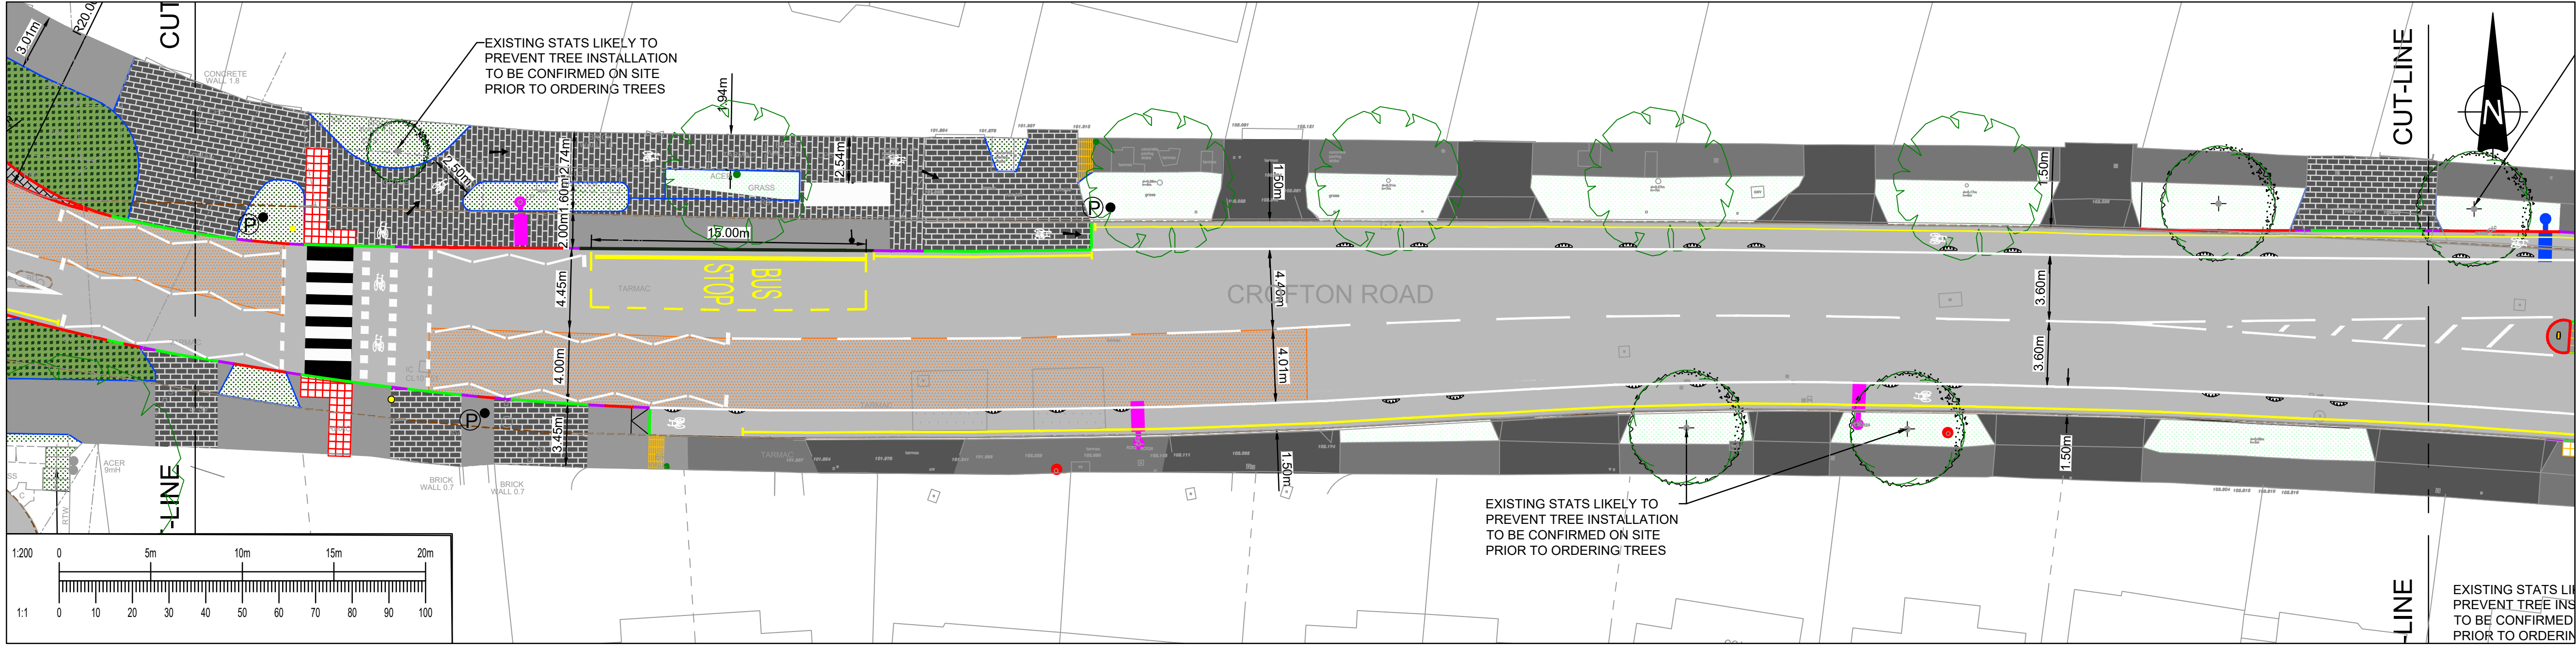

This drawing should not be scaled. Dimensions to be verified on site.
Any discrepancies should be referred to the Engineer prior to work being put in hand.

This drawing is the property of Waterman Infrastructure & Environment Limited, and the drawing is issued on the condition that it is not copied, reproduced, related or disclosed to any unauthorised person, either wholly or in part without the consent in writing of Waterman Infrastructure & Environment Limited.
Pickfords Wharf, Clink Street, London SE1 9DG 1 020 7928 7888 f 03333 444 501

GENERAL NOTES

NOTES:-

- PROPOSED LAYOUT HAS BEEN DEVELOPED WITHOUT KNOWLEDGE OF THE LOCATION OF UNDERGROUND SERVICES. A REVIEW OF THE SCHEME IMPACT ON UNDERGROUND SERVICES IS UNDERWAY.
- THE IMPACT ON TREES IS STILL TO BE ASSESSED AND IS CURRENTLY UNDERWAY.
- THE TYPE AND EXACT LOCATION OF RAIN WATER GARDEN IS TO BE CONFIRM AFTER REVIEWING THE IMPACT OF UNDERGROUND SERVICES.

LEGEND:-

- BN2 KERBS (100-125mm UPSTAND)
- 100 WHERE NOTED
- BN2 KERBS (100-UPSTAND) in RAIN GARDEN
- BN2 KERBS (0-6mm AT PROPOSED CROSSINGS AND 25mm AT CROSSOVERS
- BN2 BUS STOP KERB 150mm UPSTAND
- TRANSITION KERBS
- 50 x 150 EDGING
- TIMBER EDGING
- BN2 KERBS (60mm UPSTAND)
- EXISTING KERB
- 400 x 400 x 65mm BUFF TACTILE PAVING (UNCONTROLLED)
- 400 x 400 x 65mm RED BLISTER TACTILE PAVING
- 400 x 400 x 50mm GREY TRAMLINE/LADDER TACTILE PAVING
- 400 x 400 x 50mm BUFF CORDUROY TACTILE PAVING
- BELISHA BEACON
- REFLECTIVE BOLLARDS
- WAND
- PROPOSED DOUBLE SIDED SHARED SPACE BOLLARD
- PROPOSED ROAD SIGN ON NEW POST
- PROPOSED ROAD SIGN ON EXISTING POST/LIGHTING COLUMN
- 'ORCA' TO PROVIDE LIGHT SEGREGATION FOR CYCLISTS
- VEHICLE CROSSOVERS
- CONCRETE BLOCK PAVING VEHICLE CROSSOVERS/CYCLE LANE
- FOOTWAY
- CARRIAGEWAY
- EXISTING/PROPOSED VERGE
- PROPOSED RAIN WATER GARDEN
- 68PSV STONE SURFACING
- COLOURED SURFACING
- TEGULA PAVING FOR MINI-ROUNDABOUT
- LIGHTING COLUMN PROPOSED/EXISTING
- TELEGRAPH POLE
- EXISTING BUS SHELTER
- PROPOSED TREES PROVISIONAL
- TREES TO BE REMOVED

C01	21.08.20	CONSTRUCTION ISSUE	JTCL
Rev	Date	Description	By
Amendments			
Project			
CROFTON ROAD CYCLE SCHEME			
Title			
GENERAL ARRANGEMENT SHEET 3 OF 6			
Client			
			
			
Crown House 2 - 8 Gloucester Road Redhill Surrey RH1 1FH 1 01342 893800 1 03333 444 501 mail@watermangroup.com www.watermangroup.com			
Status			
CONSTRUCTION			
Designed By	DG	Checked By	DG
Drawn By	JS	Date	JUNE 19
Project - Originator - Volume - Level - Type - Role - Number			Revision
15688-122-WIE-ZZ-XX-DR-C-900103			C01



This drawing should not be scaled. Dimensions to be verified on site.
Any discrepancies should be referred to the Engineer prior to work being put in hand.
This drawing is the property of Waterman Infrastructure & Environment Limited, and the drawing is issued on the condition that it is not copied, reproduced, related or disclosed to any unauthorised person, either wholly or in part without the consent in writing of Waterman Infrastructure & Environment Limited.
Pickfords Wharf, Clink Street, London SE1 9DG 1 020 7928 7888 1 03333 444 501

GENERAL NOTES

NOTES:-

- PROPOSED LAYOUT HAS BEEN DEVELOPED WITHOUT KNOWLEDGE OF THE LOCATION OF UNDERGROUND SERVICES. A REVIEW OF THE SCHEME IMPACT ON UNDERGROUND SERVICES IS UNDERWAY.
- THE IMPACT ON TREES IS STILL TO BE ASSESSED AND IS CURRENTLY UNDERWAY.
- THE TYPE AND EXACT LOCATION OF RAIN WATER GARDEN IS TO BE CONFIRM AFTER REVIEWING THE IMPACT OF UNDERGROUND SERVICES.


LEGEND:-

- BN2 KERBS (100-125mm UPSTAND)
- 100 WHERE NOTED
- BN2 KERBS (100-UPSTAND) in RAIN GARDEN
- BN2 KERBS (0-6mm AT PROPOSED CROSSINGS AND 25mm AT CROSSOVERS
- BN2 BUS STOP KERB 150mm UPSTAND
- TRANSITION KERBS
- 50 x 150 EDGING
- TIMBER EDGING
- BN2 KERBS (60mm UPSTAND)
- EXISTING KERB
- 400 x 400 x 65mm BUFF TACTILE PAVING (UNCONTROLLED)
- 400 x 400 x 65mm RED BLISTER TACTILE PAVING
- 400 x 400 x 50mm GREY TRAMLINE/LADDER TACTILE PAVING
- 400 x 400 x 50mm BUFF CORDUROY TACTILE PAVING
- BELISHA BEACON
- REFLECTIVE BOLLARDS
- WAND
- PROPOSED DOUBLE SIDED SHARED SPACE BOLLARD
- PROPOSED ROAD SIGN ON NEW POST
- PROPOSED ROAD SIGN ON EXISTING POST/LIGHTING COLUMN
- 'ORCA' TO PROVIDE LIGHT SEGREGATION FOR CYCLISTS
- VEHICLE CROSSOVERS
- CONCRETE BLOCK PAVING VEHICLE CROSSOVERS/CYCLE LANE
- FOOTWAY
- CARRIAGEWAY
- EXISTING/PROPOSED VERGE
- PROPOSED RAIN WATER GARDEN
- 68PSV STONE SURFACING
- COLOURED SURFACING
- TEGULA PAVING FOR MINI-ROUNDBOAT
- LIGHTING COLUMN PROPOSED/EXISTING
- TELEGRAPH POLE
- EXISTING BUS SHELTER
- PROPOSED TREES PROVISIONAL
- TREES TO BE REMOVED

C01	21.08.20	CONSTRUCTION ISSUE	JTCL
Rev	Date	Description	By

Amendments
**CROFTON ROAD
CYCLE SCHEME**

**GENERAL ARRANGEMENT
SHEET 4 OF 6**


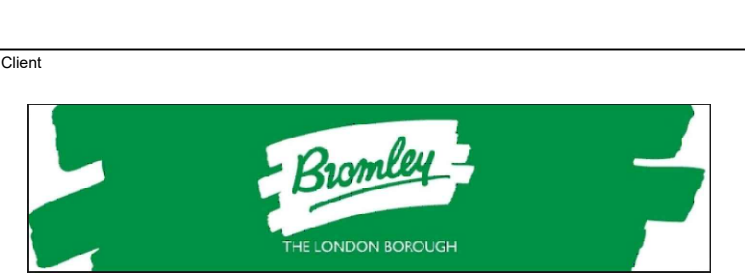


Crown House 2 - 8 Gloucester Road Redhill Surrey RH1 1FH
1 01342 893800 1 03333 444 501
mail@watermangroup.com www.watermangroup.com

CONSTRUCTION

Designed By	DG	Checked By	DG	Waterman Ref	glappdat
Drawn By	JS	Date	JUNE 19	Scales @ A1	1:200

Project	Originator	Volume	Level	Type	Role	Number	Revision
15688-122-WIE-ZZ-XX-DR-C-900104							C01

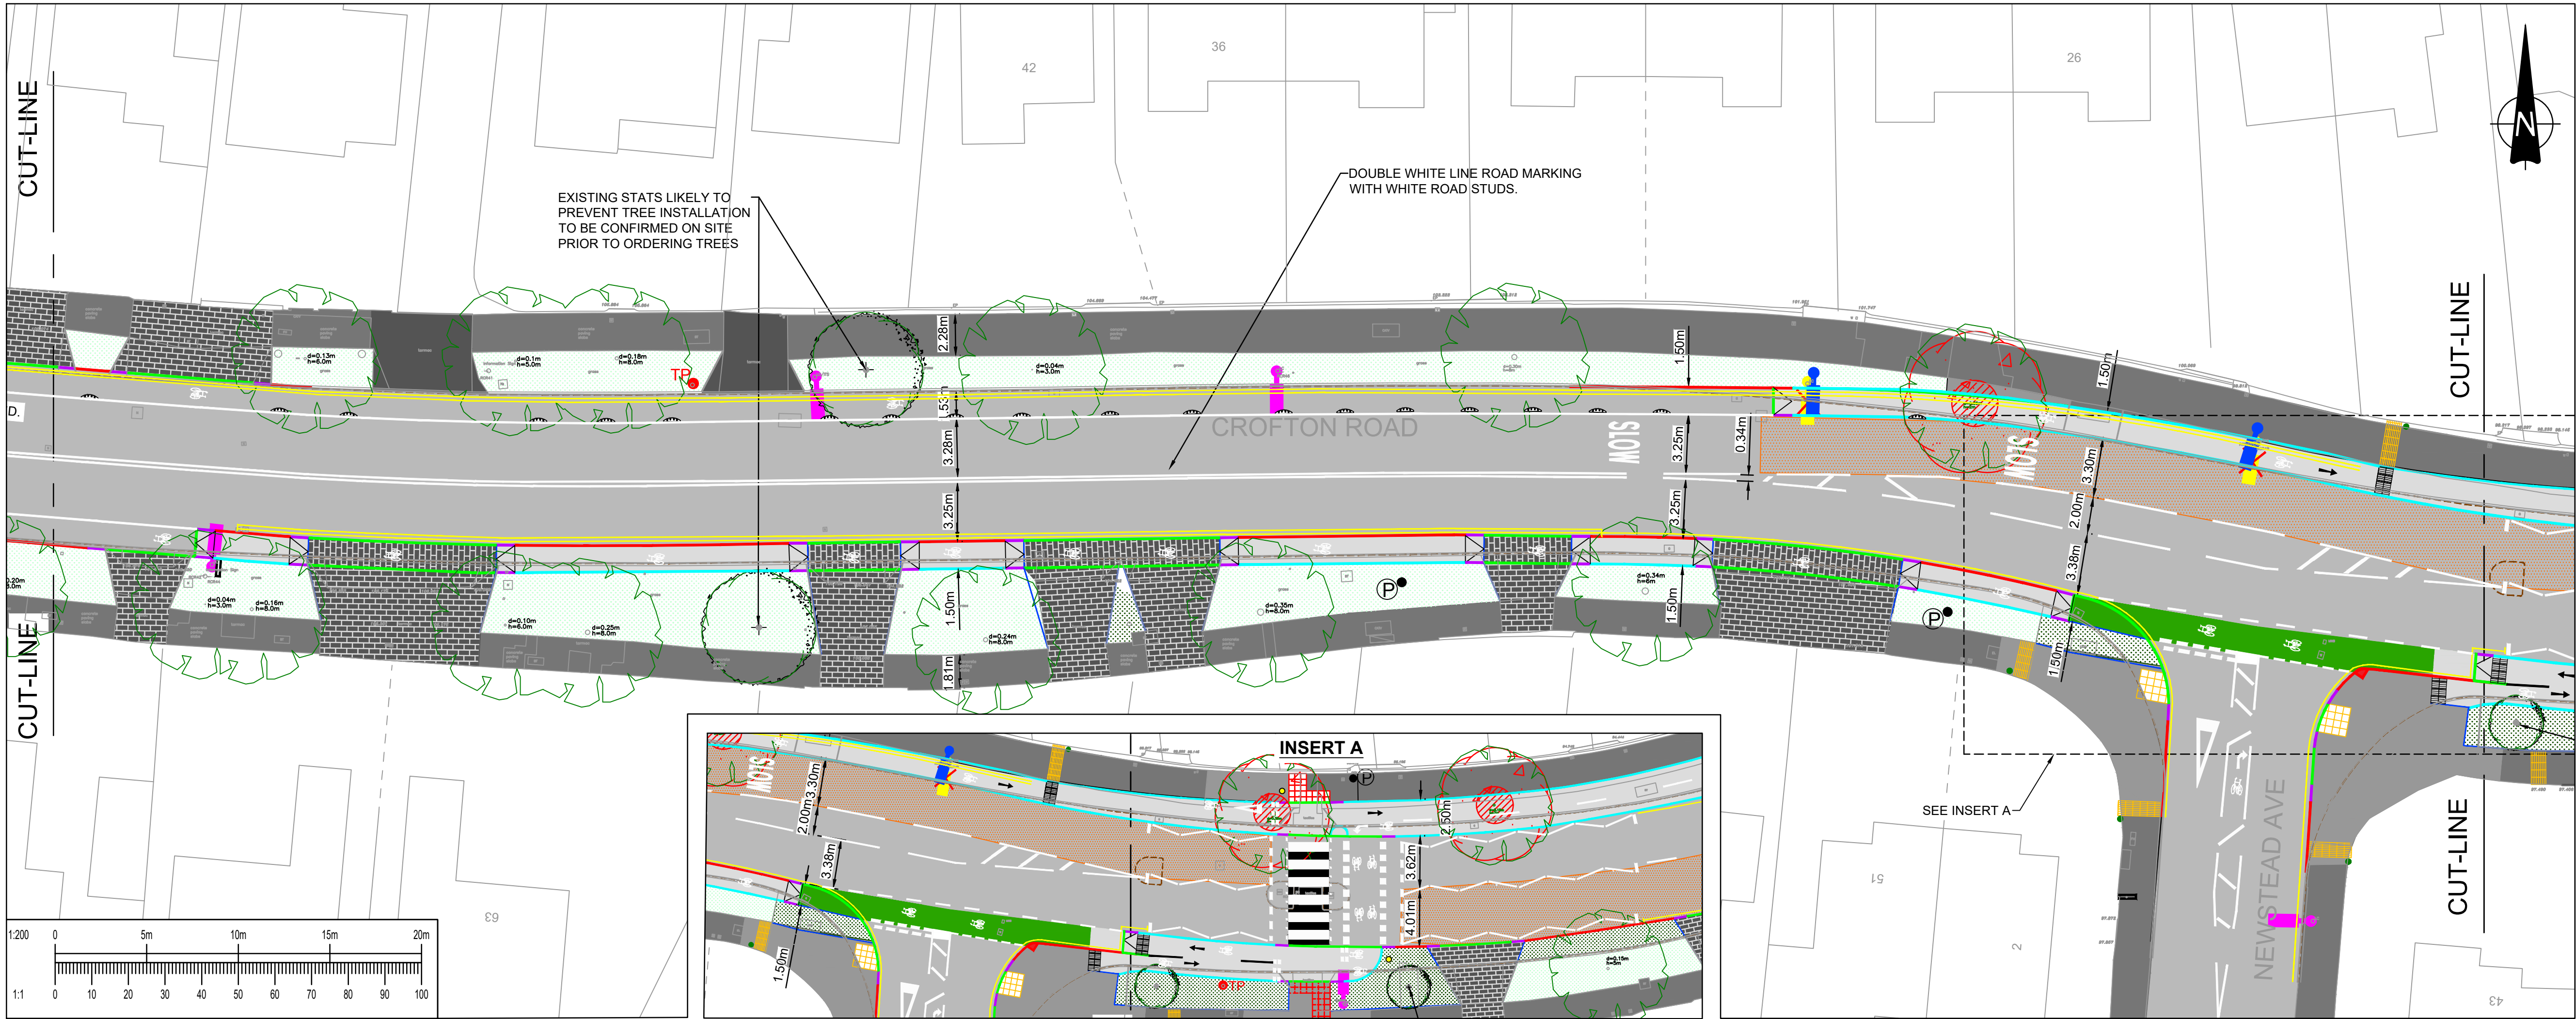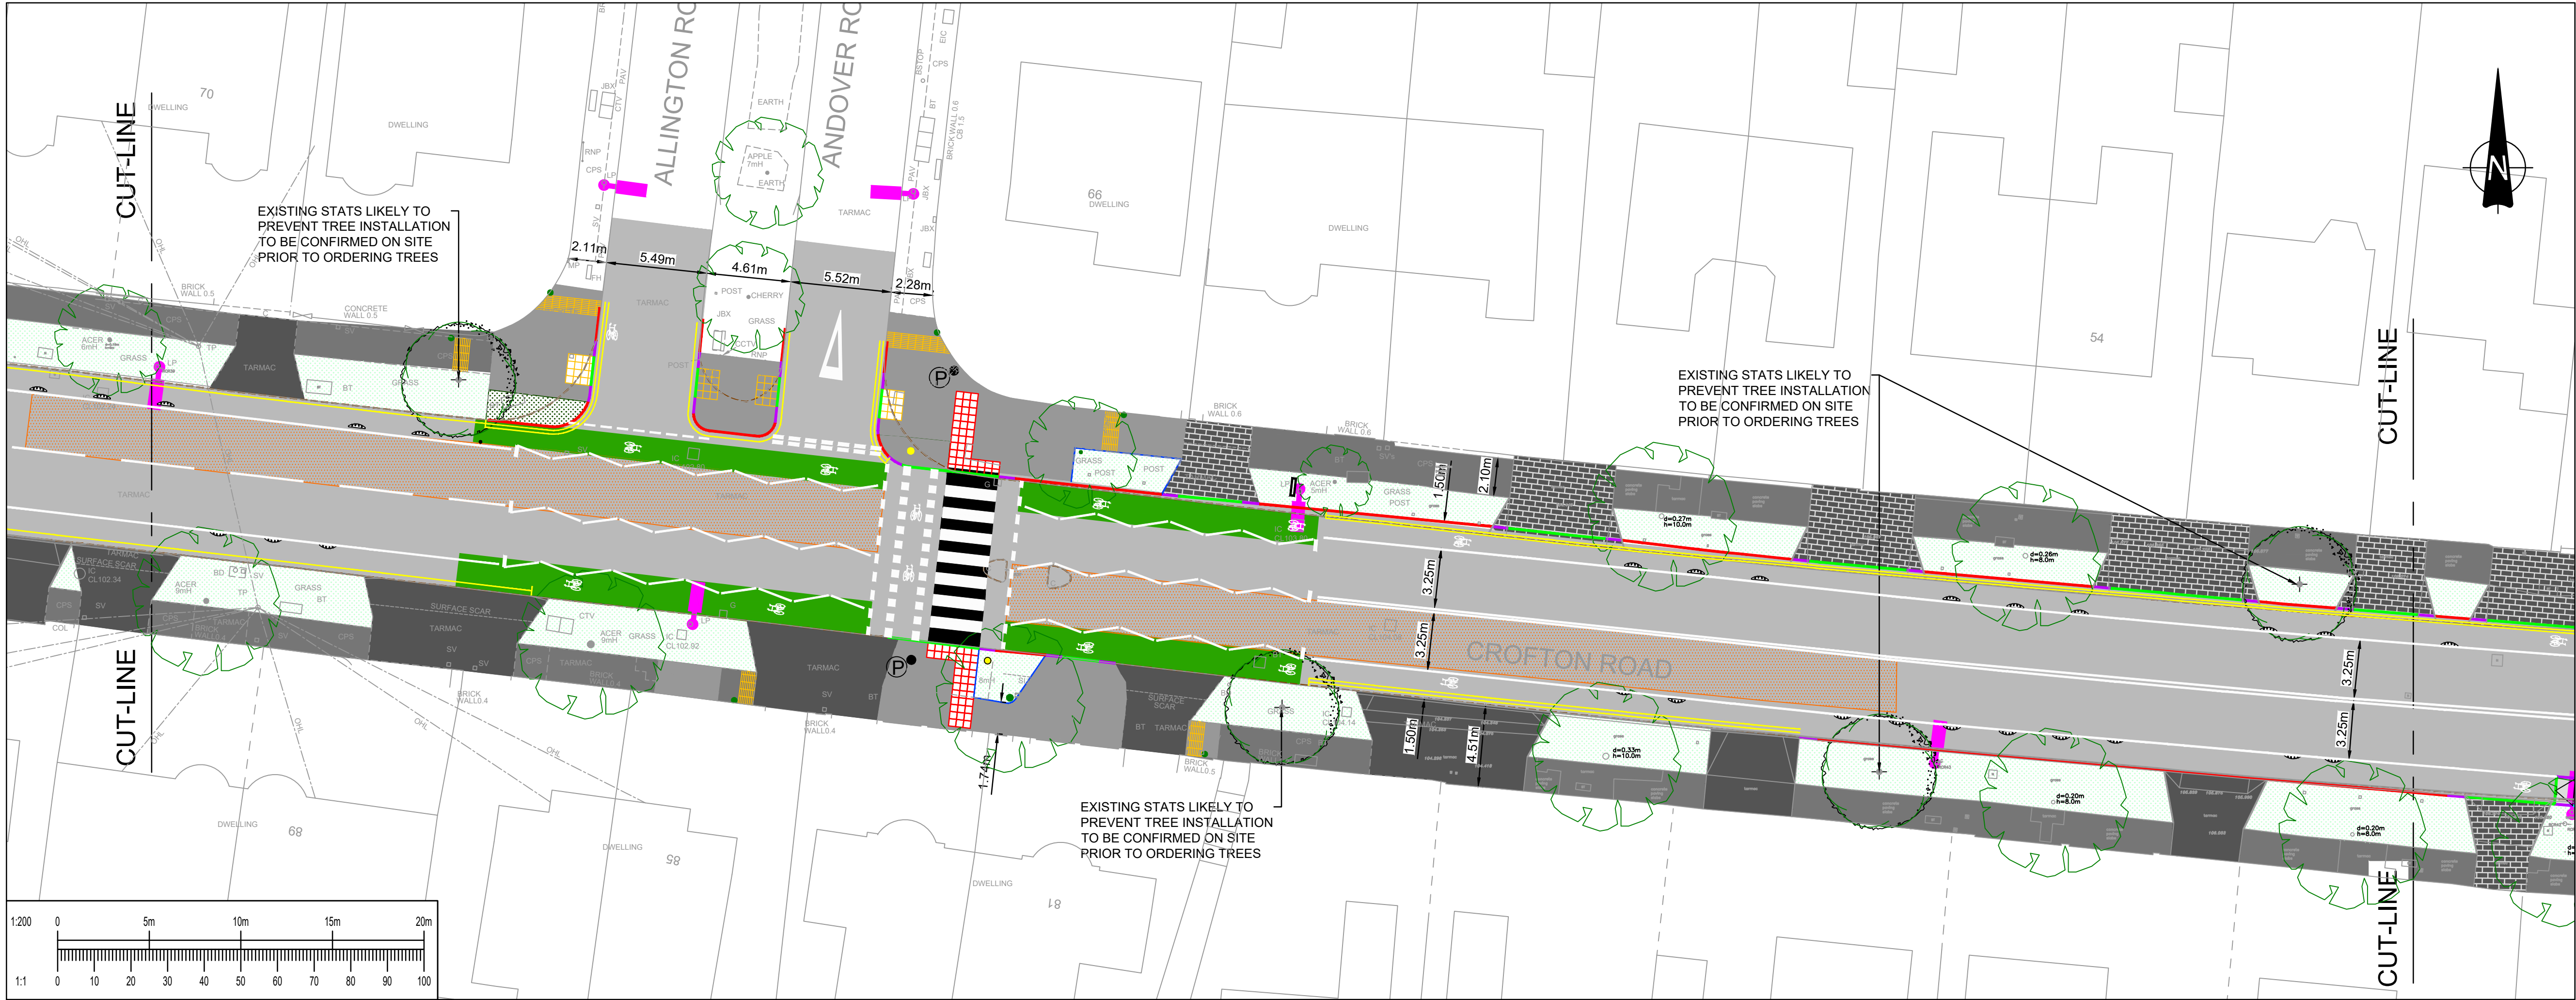

This drawing should not be scaled. Dimensions to be verified on site.
Any discrepancies should be referred to the Engineer prior to work being put in hand.
This drawing is the property of Waterman Infrastructure & Environment Limited, and the drawing is issued on the condition that it is not copied, reproduced, related or disclosed to any unauthorised person, either wholly or in part without the consent in writing of Waterman Infrastructure & Environment Limited.
Pickfords Wharf, Clink Street, London SE1 9QG 1 020 7928 7888 f 03333 444 501

GENERAL NOTES

NOTES:-

- PROPOSED LAYOUT HAS BEEN DEVELOPED WITHOUT KNOWLEDGE OF THE LOCATION OF UNDERGROUND SERVICES. A REVIEW OF THE SCHEME IMPACT ON UNDERGROUND SERVICES IS UNDERWAY.
- THE IMPACT ON TREES IS STILL TO BE ASSESSED AND IS CURRENTLY UNDERWAY.
- THE TYPE AND EXACT LOCATION OF RAIN WATER GARDEN IS TO BE CONFIRMED AFTER REVIEWING THE IMPACT OF UNDERGROUND SERVICES.


LEGEND:-

- BN2 KERBS (100-125mm UPSTAND)
- 100 WHERE NOTED
- BN2 KERBS (100-UPSTAND) in RAIN GARDEN
- BN2 KERBS (0-6mm AT PROPOSED CROSSINGS AND 25mm AT CROSSOVERS)
- BN2 BUS STOP KERB 150mm UPSTAND
- TRANSITION KERBS
- 50 x 150 EDGING
- TIMBER EDGING
- BN2 KERBS (60mm UPSTAND)
- EXISTING KERB
- 400 x 400 x 65mm BUFF TACTILE PAVING (UNCONTROLLED)
- 400 x 400 x 65mm RED BLISTER TACTILE PAVING
- 400 x 400 x 50mm GREY TRAILLINE/LADDER TACTILE PAVING
- 400 x 400 x 50mm BUFF CORDUROY TACTILE PAVING
- BELISHA BEACON
- REFLECTIVE BOLLARDS
- WAND
- PROPOSED DOUBLE SIDED SHARED SPACE BOLLARD
- PROPOSED ROAD SIGN ON NEW POST
- PROPOSED ROAD SIGN ON EXISTING POST/LIGHTING COLUMN
- 'ORCA' TO PROVIDE LIGHT SEGREGATION FOR CYCLISTS
- VEHICLE CROSSOVERS
- CONCRETE BLOCK PAVING VEHICLE CROSSOVERS/CYCLE LANE
- FOOTWAY
- CARRIAGEWAY
- EXISTING/PROPOSED VERGE
- PROPOSED RAIN WATER GARDEN
- 68PSV STONE SURFACING
- COLOURED SURFACING
- TEGULA PAVING FOR MINI-ROUNDBOUT
- LIGHTING COLUMN PROPOSED/EXISTING
- TELEGRAPH POLE
- EXISTING BUS SHELTER
- PROPOSED TREES PROVISIONAL
- TREES TO BE REMOVED

P14	11.08.20	DRAWING UPDATED AS PER LBB COMMENTS	UF
Rev	Date	Description	By

Amendments
Project **CROFTON ROAD CYCLE SCHEME**




Title **GENERAL ARRANGEMENT SHEET 5 OF 6**

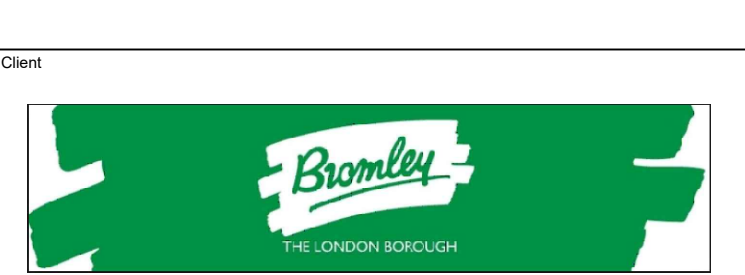

Crown House 2 - 8 Gloucester Road Redhill Surrey RH1 1FH
1 01342 893800 1 03333 444 501
mail@watermangroup.com www.watermangroup.com

Status		CONSTRUCTION			
Designed By	DG	Checked By	DG	Waterman Ref	glappdat
Drawn By	JS	Date	JUNE 19	Scales @ A1	1:200
Project - Originator - Volume - Level - Type - Role - Number					Revision
15688-122-WIE-ZZ-XX-DR-C-900105					C01

A1-WIE-Single, X-LIGHTING, X-PROPOSED, X-SHADE-P, X - Ex Base (Alt)

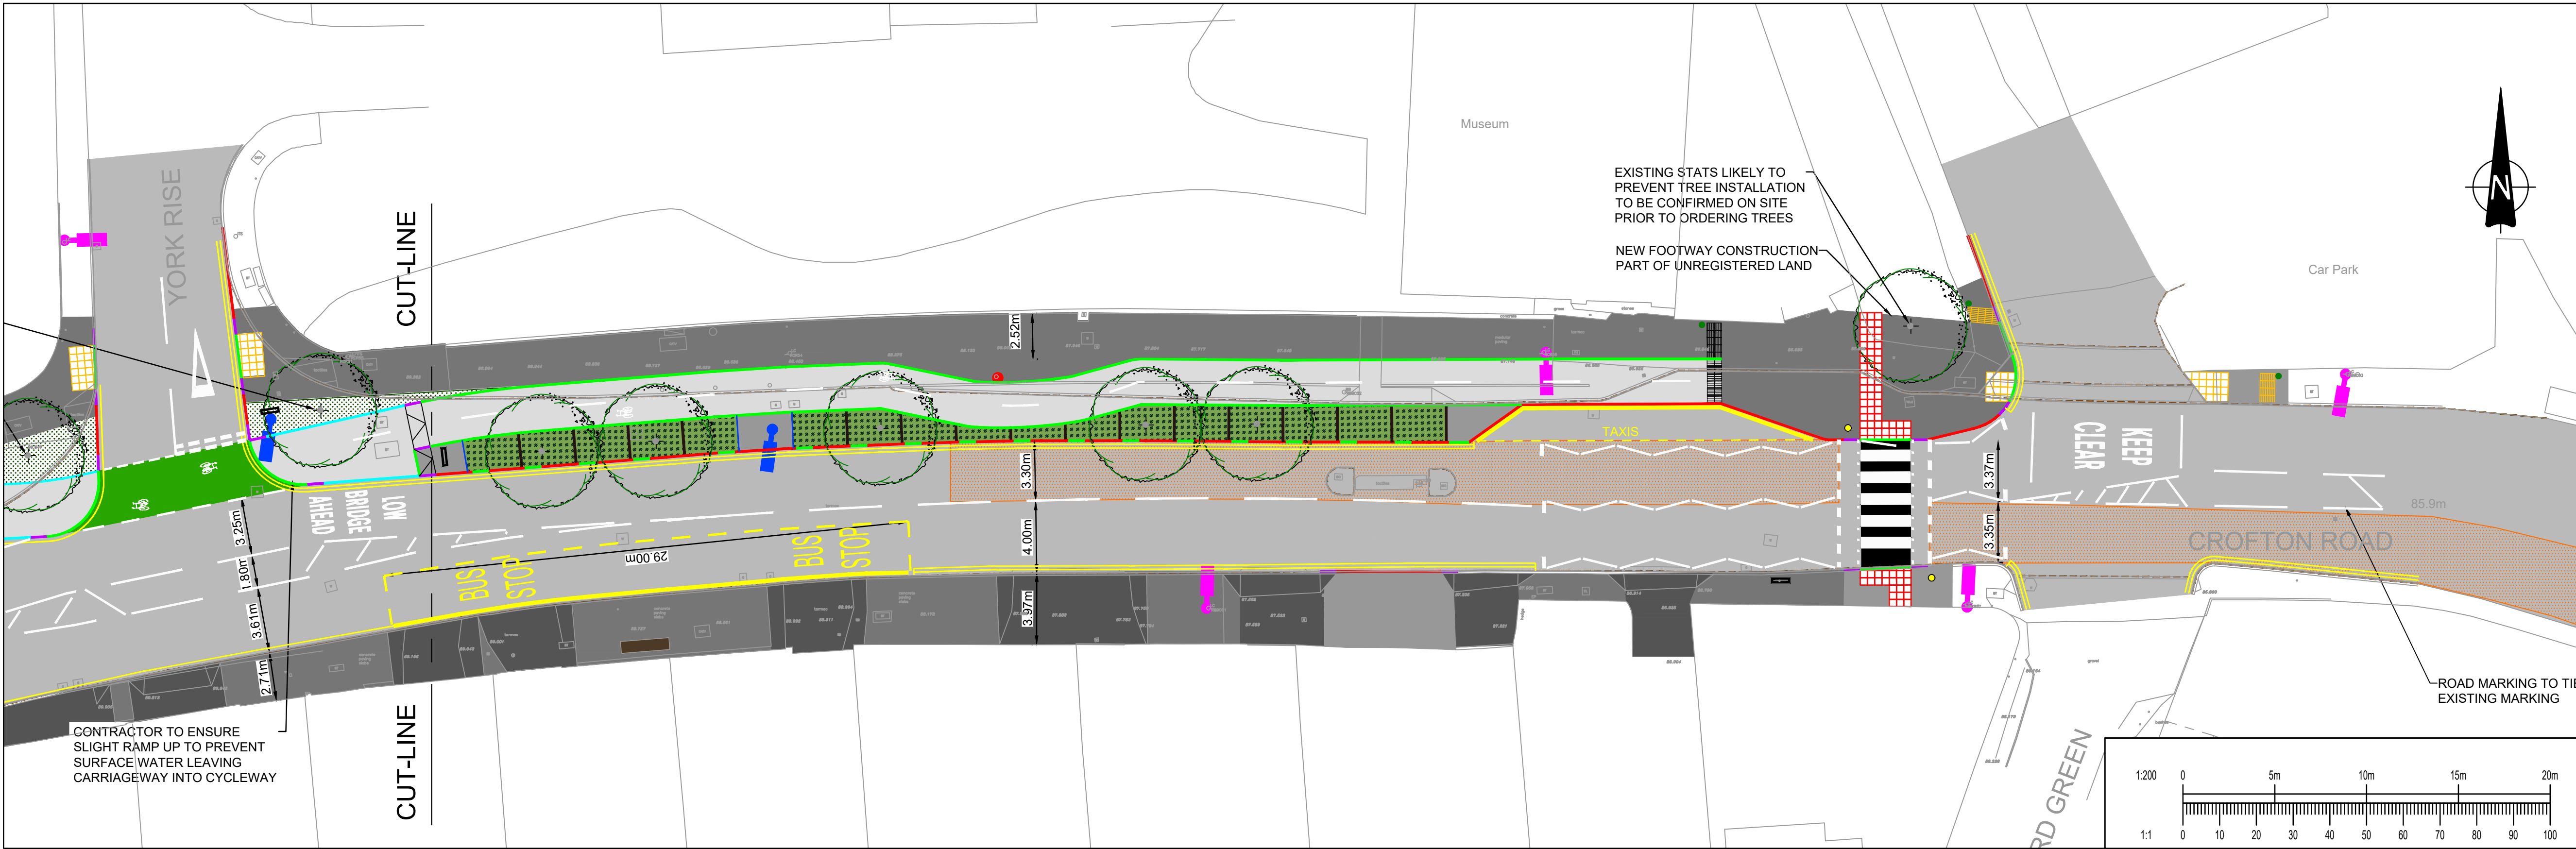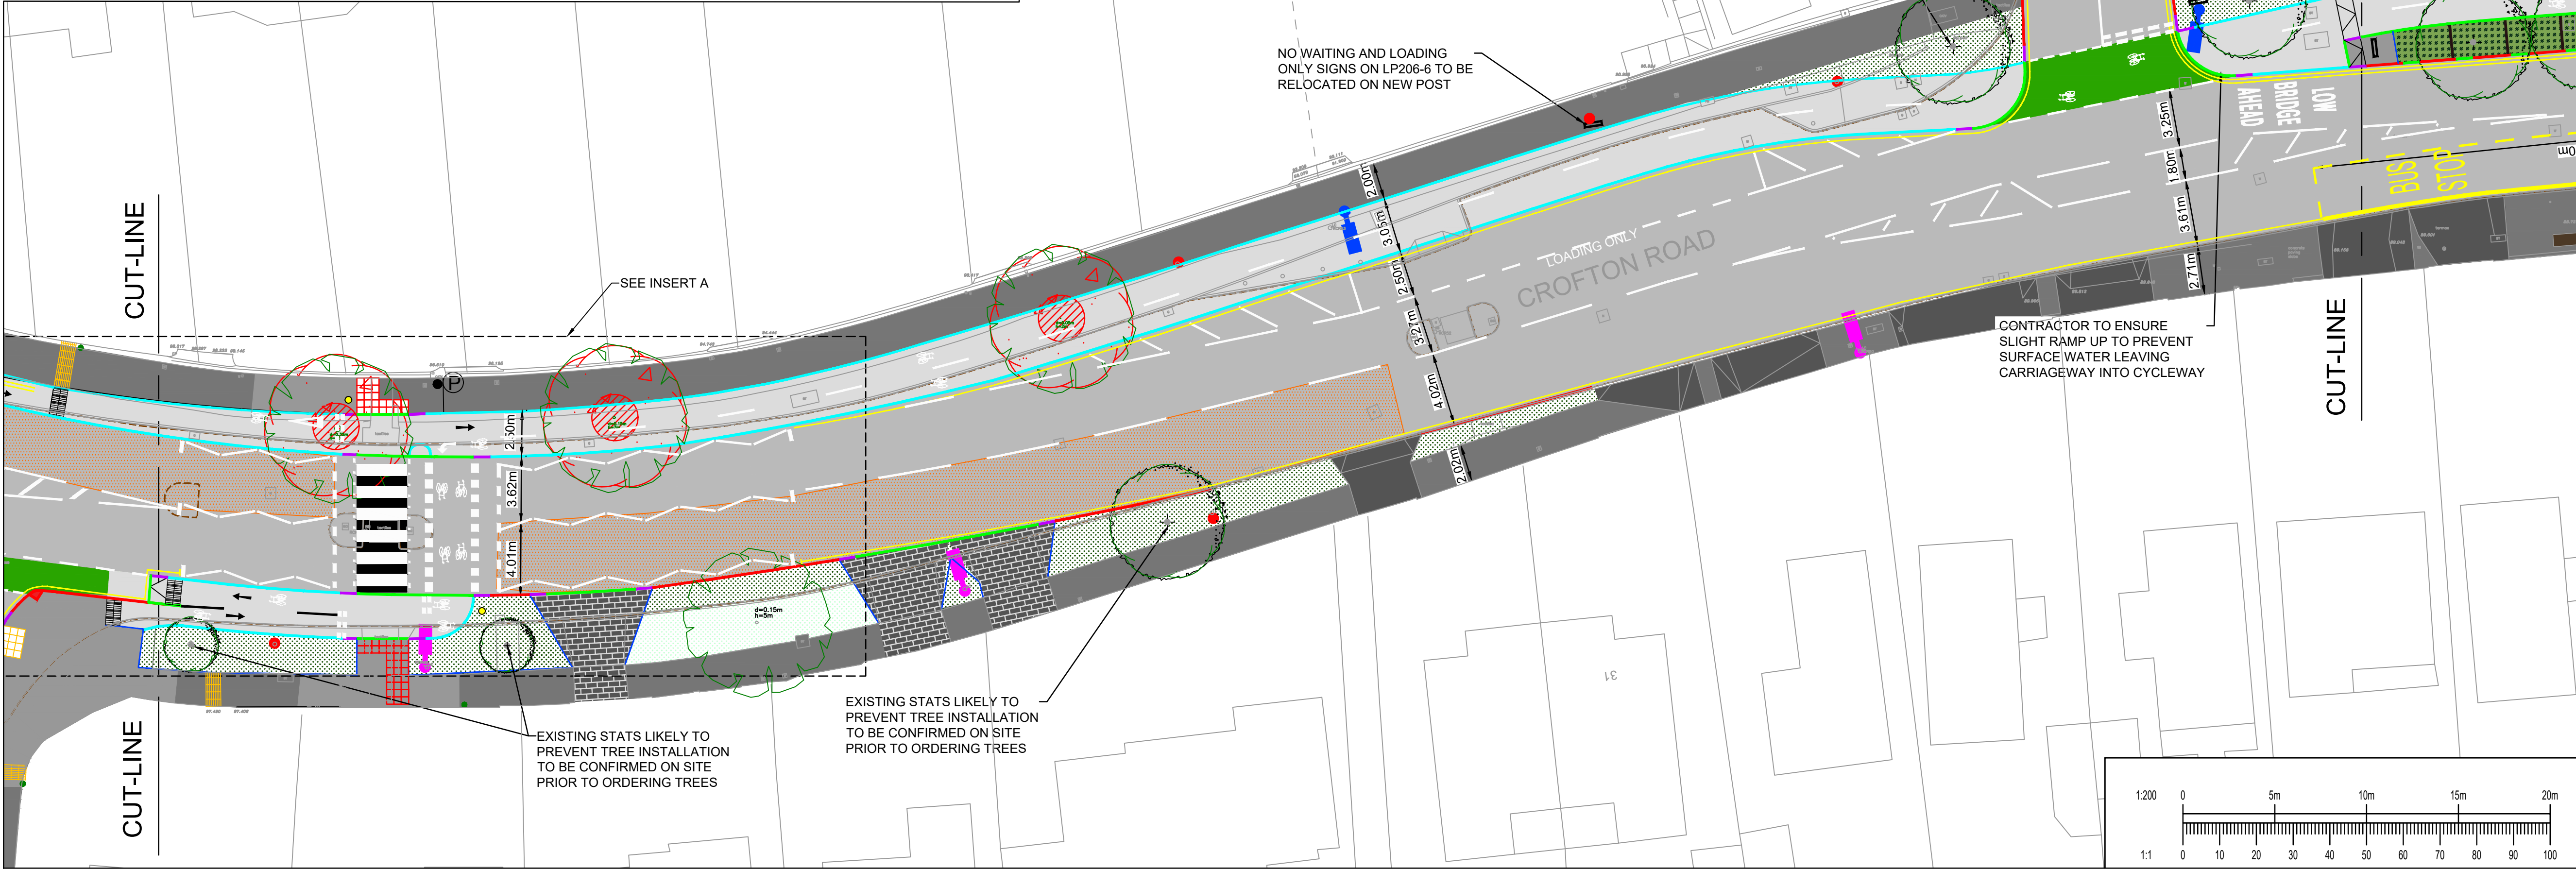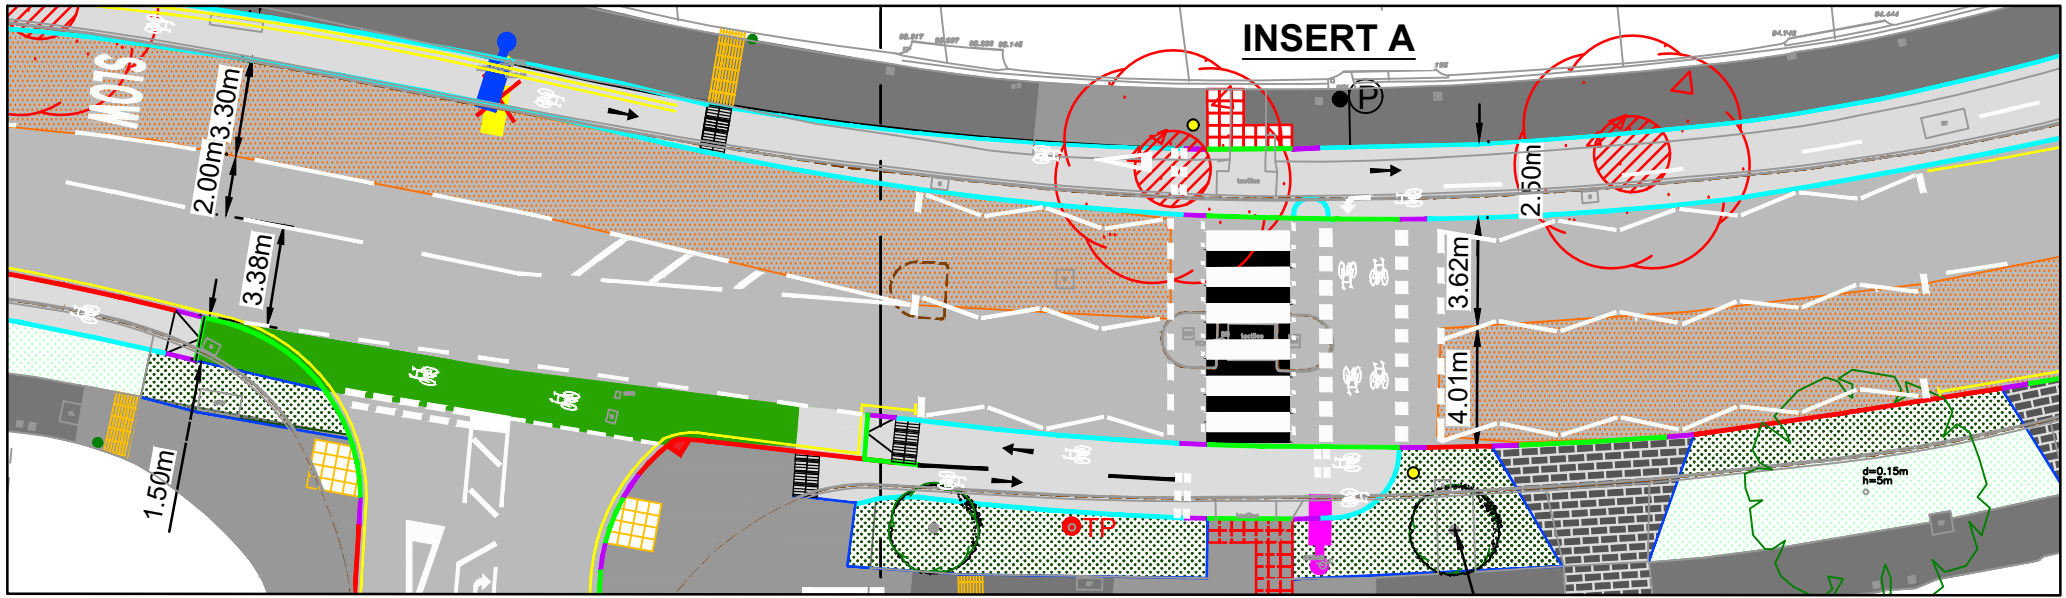

This drawing should not be scaled. Dimensions to be verified on site.
Any discrepancies should be referred to the Engineer prior to work being put in hand.

This drawing is the property of Waterman Infrastructure & Environment Limited, and the drawing is issued on the condition that it is not copied, reproduced, related or disclosed to any unauthorised person, either wholly or in part without the consent in writing of Waterman Infrastructure & Environment Limited.
Pickfords Wharf, Clink Street, London SE1 9DG 1 020 7928 7888 f 03333 444 501

GENERAL NOTES

NOTES:-

- PROPOSED LAYOUT HAS BEEN DEVELOPED WITHOUT KNOWLEDGE OF THE LOCATION OF UNDERGROUND SERVICES. A REVIEW OF THE SCHEME IMPACT ON UNDERGROUND SERVICES IS UNDERWAY.
- THE IMPACT ON TREES IS STILL TO BE ASSESSED AND IS CURRENTLY UNDERWAY.
- THE TYPE AND EXACT LOCATION OF RAIN WATER GARDEN IS TO BE CONFIRM AFTER REVIEWING THE IMPACT OF UNDERGROUND SERVICES.

LEGEND:-


- BN2 KERBS (100-125mm UPSTAND)
- 100 WHERE NOTED
- BN2 KERBS (100-UPSTAND) IN RAIN GARDEN
- BN2 KERBS (0-6mm AT PROPOSED CROSSINGS AND 25mm AT CROSSOVERS)
- BN2 BUS STOP KERB 150mm UPSTAND
- TRANSITION KERBS
- 50 x 150 EDGING
- TIMBER EDGING
- BN2 KERBS (60mm UPSTAND)
- EXISTING KERB
- 400 x 400 x 65mm BUFF TACTILE PAVING (UNCONTROLLED)
- 400 x 400 x 65mm RED BLISTER TACTILE PAVING
- 400 x 400 x 50mm GREY TRAMLINE/LADDER TACTILE PAVING
- 400 x 400 x 50mm BUFF CORDUROY TACTILE PAVING
- BELISHA BEACON
- REFLECTIVE BOLLARDS
- WAND
- PROPOSED DOUBLE SIDED SHARED SPACE BOLLARD
- PROPOSED ROAD SIGN ON NEW POST
- PROPOSED ROAD SIGN ON EXISTING POST/LIGHTING COLUMN
- 'ORCA' TO PROVIDE LIGHT SEGREGATION FOR CYCLISTS
- VEHICLE CROSSOVERS
- CONCRETE BLOCK PAVING VEHICLE CROSSOVERS/CYCLE LANE
- FOOTWAY
- CARRIAGEWAY
- EXISTING/PROPOSED VERGE
- PROPOSED RAIN WATER GARDEN
- 68PSV STONE SURFACING
- COLOURED SURFACING
- TEGULA PAVING FOR MINI-ROUNDAABOUT
- LIGHTING COLUMN PROPOSED/EXISTING
- TELEGRAPH POLE
- EXISTING BUS SHELTER
- PROPOSED TREES PROVISIONAL
- TREES TO BE REMOVED

CD1	21.08.20	CONSTRUCTION ISSUE	JTCL
Rev	Date	Description	By

Amendments

**CROFTON ROAD
CYCLE SCHEME**

**GENERAL ARRANGEMENT
SHEET 6 OF 6**

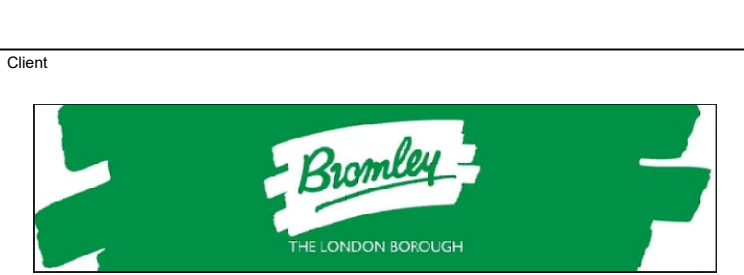

Crown House 2 - 8 Gloucester Road Redhill Surrey RH1 1FH
1 01342 893800 1 03333 444 501
mail@watermangroup.com www.watermangroup.com

Status

CONSTRUCTION

Designed By DG Checked By DG Waterman Ref glappdat
Drawn By JS Date JUNE 19 Scales @ A1 1:200

Project - Originator - Volume - Level - Type - Role - Number Revision

15688-122-WIE-ZZ-XX-DR-C-900106 C01