

This drawing should not be scaled. Dimensions to be verified on site. Any discrepancies should be referred to the Engineer prior to work being put in hand.

This drawing is the property of Waterman Infrastructure & Environment Limited, and the drawing is issued on the condition that it is not copied, reproduced, retained or disclosed to any unauthorised person, either wholly or in part without the consent in writing of Waterman Infrastructure & Environment Limited.
Pickfords Wharf, Clink Street, London SE1 9DG 1 020 7928 7888 1 03333 444 501

GENERAL NOTES

LEGEND:-

- PROPOSED CYCLE CONTRAFLOW
- PROPOSED TEMP KERB
- PROPOSED YELLOW LINES
- EXISTING YELLOW LINES
- EXISTING YELLOW LINES REMOVED
- EXISTING WHITE LINES REMOVED
- PROPOSED ISLAND PLANTER
- PROPOSED KERB
- DROPPED KERB
- PROPOSED CYCLEROUTE BOLLARD (SEPARATOR)
- PROPOSED SIGN
- PROPOSED ILLUMINATED SIGN
- PROPOSED BELISHA BEACON
- PROPOSED BOLLARD (ARROW INDICATES INTEGRATED KEEP LEFT / RIGHT SIGNAGE)

NOTES:-

- MANDATORY CYCLE LANE MARKING
DIAG. 1049 UNLESS SHOWN OTHERWISE
- CYCLE ROUTE BOLLARD POSITION TO BE AGREED ON SITE
- NEW / ADJUSTMENTS TO EXISTING WAITING RESTRICTION SIGNAGE NOT SHOWN ON DRAWINGS BUT WILL BE REQUIRED.

Rev	Date	Description	By
P02	26.08.20	UPDATED ISSUE	JS
P01	31.07.20	PRELIMINARY ISSUE	JS

Project: ALBEMARLE ROAD

Title: PROPOSED LAYOUT SHEET 1



Client: 



Crown House 2 - 8 Gloucester Road Redhill Surrey RH1 1FH
1 01342 893800 1 03333 444 501
mail@watermangroup.com www.watermangroup.com

Status			
PRELIMINARY			
Designed By	DG	Checked By	SP
Drawn By	JS	Date	JULY 20
Project - Originator - Volume - Level - Type - Role - Number			Revision
15688-157-WIE-ZZ-XX-DR-C-90101			P02

Waterman Ref: WIE15688-157
Scales @ A1: 1:250

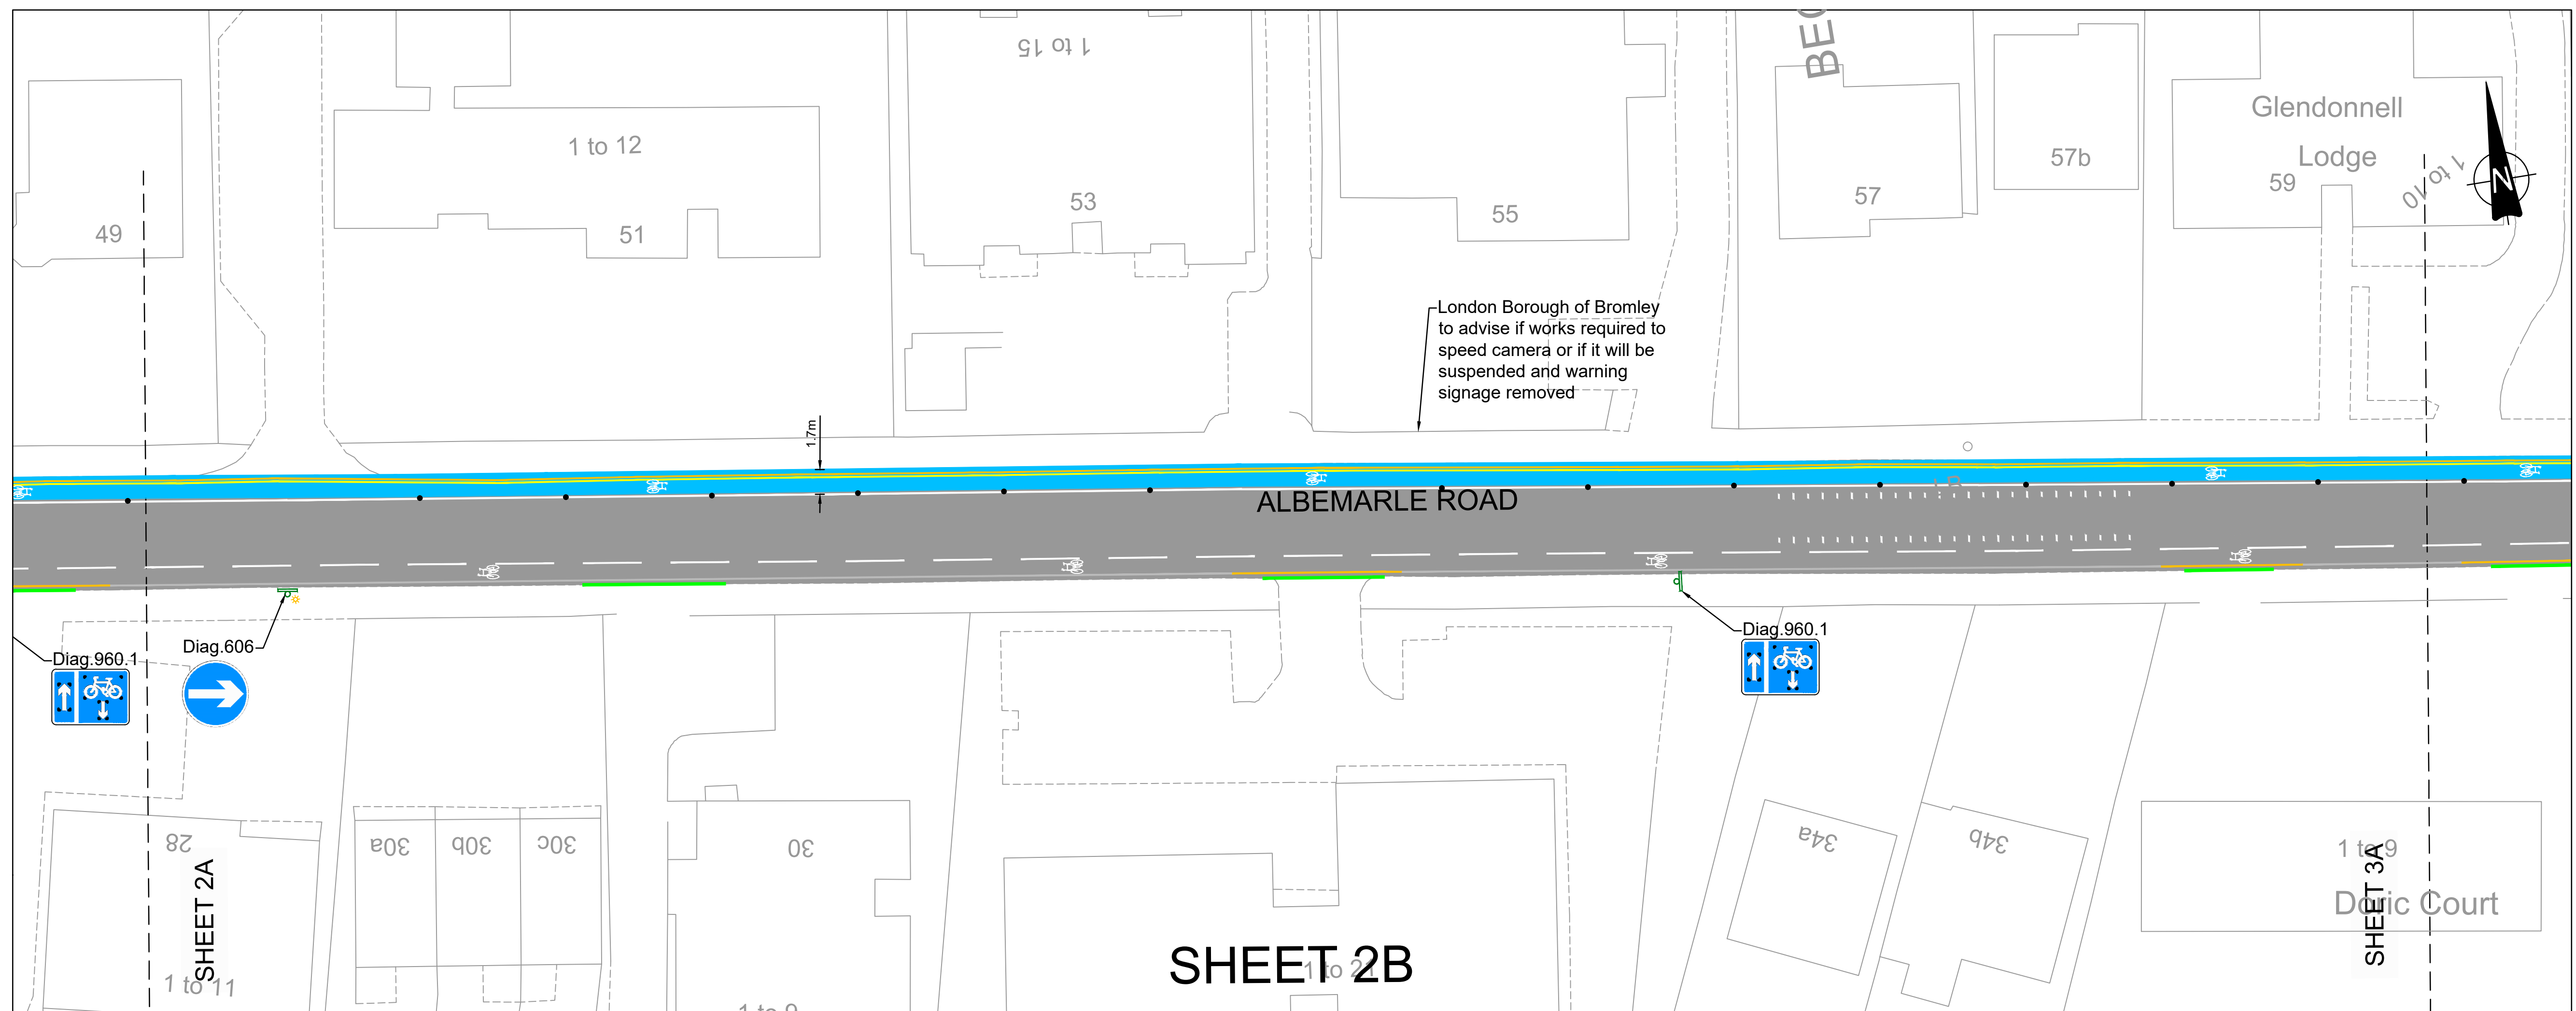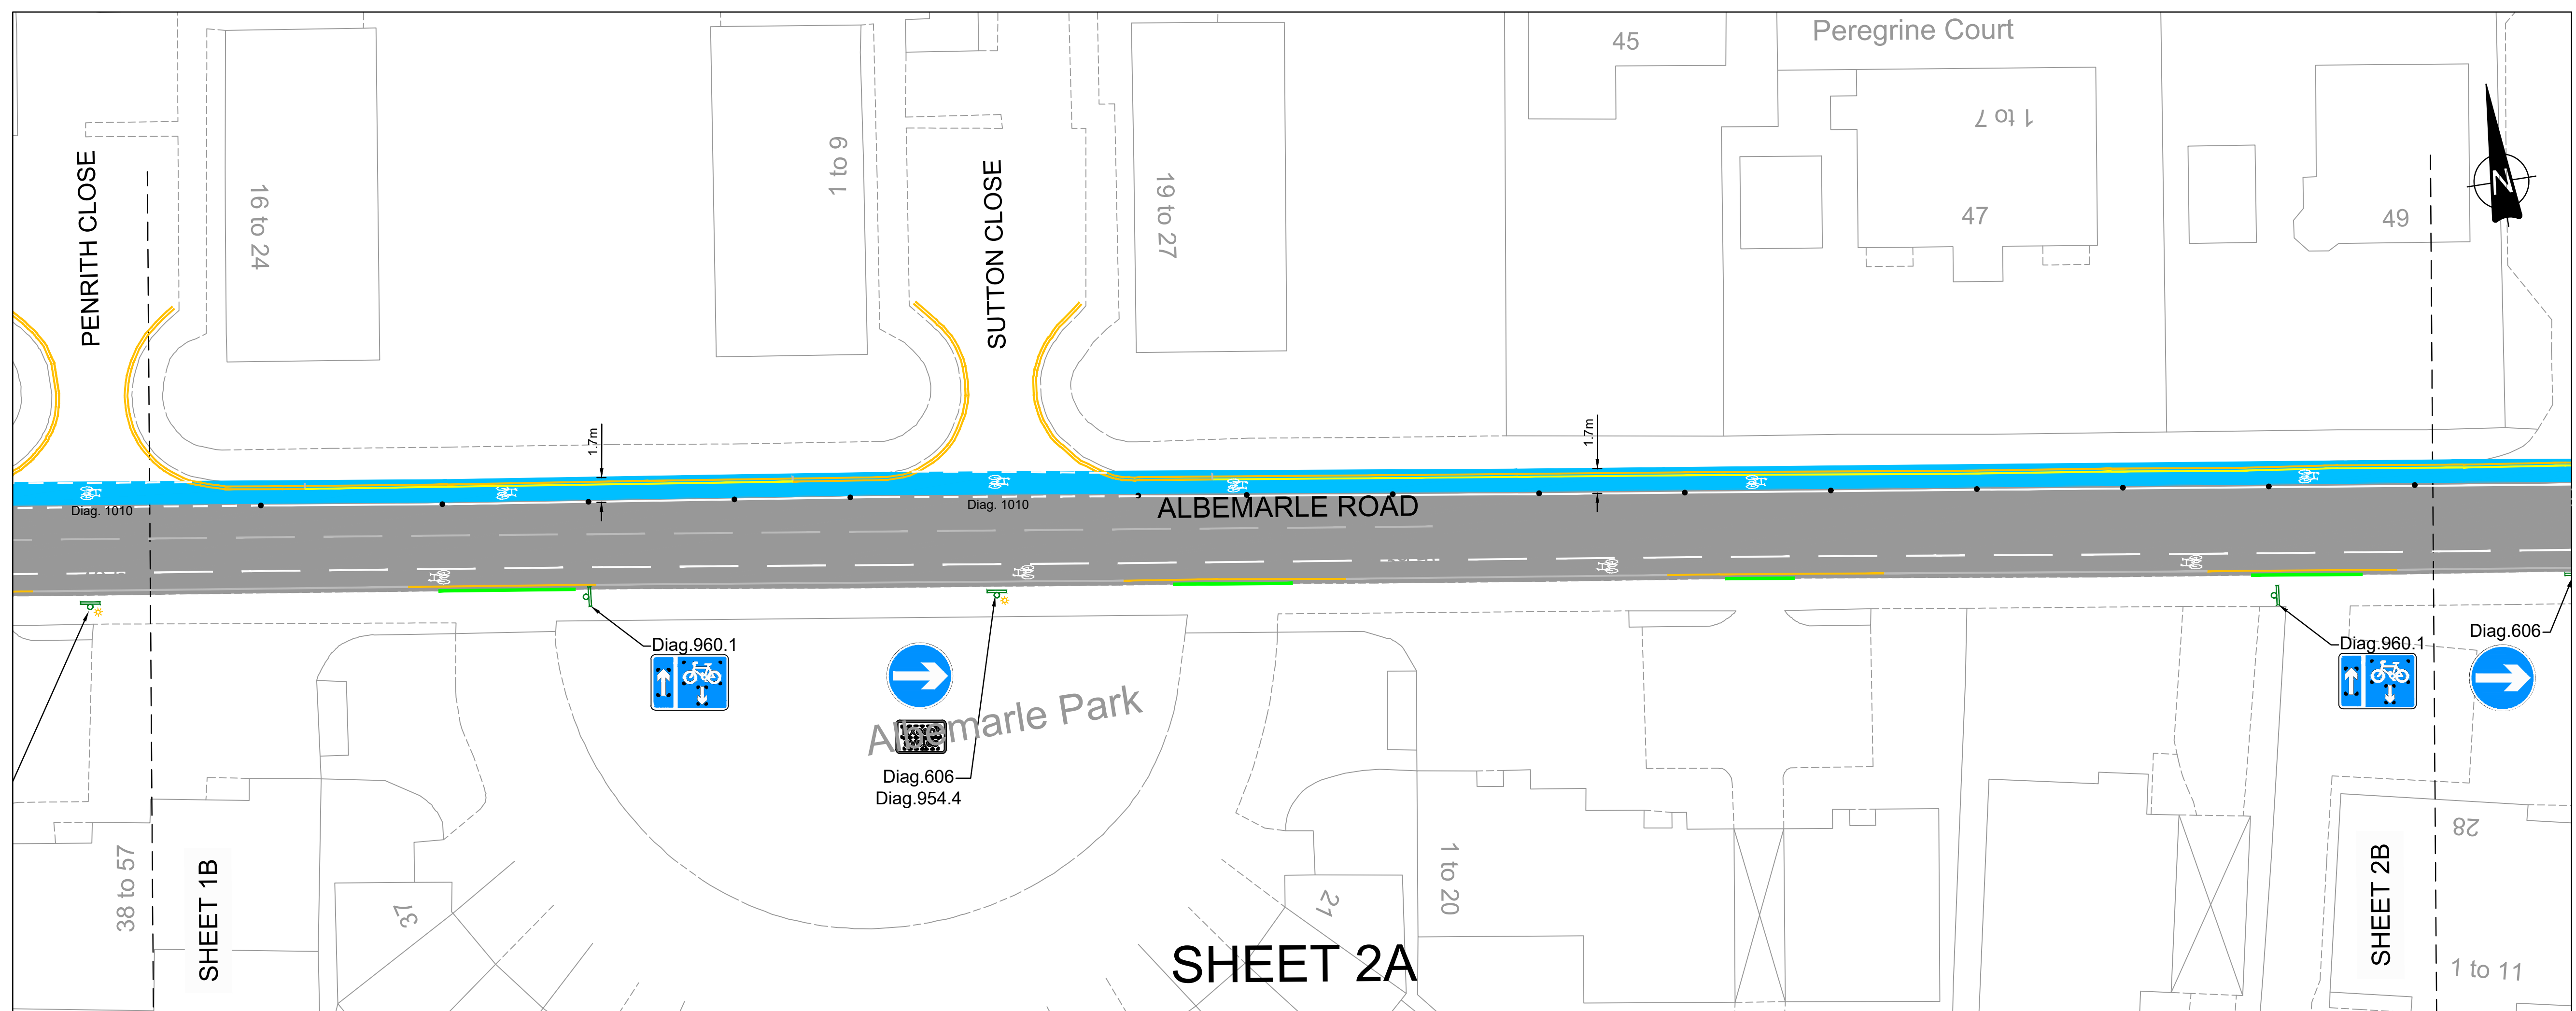















This drawing should not be scaled. Dimensions to be verified on site.
Any discrepancies should be referred to the Engineer prior to work being put in hand.

This drawing is the property of Waterman Infrastructure & Environment Limited, and the drawing is issued on the condition that it is not copied reproduced, retained or disclosed to any unauthorised person, either wholly or in part without the consent in writing of Waterman Infrastructure & Environment Limited.
Pickfords Wharf, Clink Street, London SE1 9DG t 020 7928 7888 f 03333 444 501

GENERAL NOTES

LEGEND:-

- | | |
|---|--|
|  | PROPOSED CYCLE CONTRAFLOW |
|  | PROPOSED TEMP KERB |
|  | PROPOSED YELLOW LINES |
|  | EXISTING YELLOW LINES |
|  | EXISTING YELLOW LINES REMOVED |
|  | EXISTING WHITE LINES REMOVED |
|  | PROPOSED ISLAND PLANTER |
|  | PROPOSED KERB |
|  | DROPPED KERB |
|  | PROPOSED CYCLEROUTE BOLLARD
(SEPARATOR) |
|  | PROPOSED SIGN |
|  | PROPOSED ILLUMINATED SIGN |
|  | PROPOSED BELISHA BEACON |
|  | PROPOSED BOLLARD (ARROW INDICATES
INTEGRATED KEEP LEFT / RIGHT SIGNAGE) |

NOTES:-

1. MANDATORY CYCLE LANE MARKING
DIAG. 1049 UNLESS SHOWN OTHERWISE
2. CYCLE ROUTE BOLLARD POSITION TO BE
AGREED ON SITE
3. NEW / ADJUSTMENTS TO EXISTING
WAITING RESTRICTION SIGNAGE NOT
SHOWN ON DRAWINGS BUT WILL BE
REQUIRED.

P02	26.08.20	UPDATED ISSUE	JS
P01	31:07:20	PRELIMINARY ISSUE	JS
Rev	Date	Description	By

Amendments

Project

ALBEMARLE ROAD

Title

PROPOSED LAYOUT
SHEET 2



Client	
--------	--



Crown House 2 - 8 Gloucester Road Redhill Surrey RH1 1FH
t 01342 893800 f 03333 444 501
mail@watermangroup.com www.watermangroup.com

<div style="display: flex; justify-content: space-between;"> Status PRELIMINARY </div>			
Designed By	DG	Checked By	SP
Drawn By	JS	Date	JULY 20
		Waterman Ref	WIE15688-157
		Scales @ A1	1:250

15688-157-WIE-ZZ-XX-DR-C-90102	P02
--------------------------------	-----

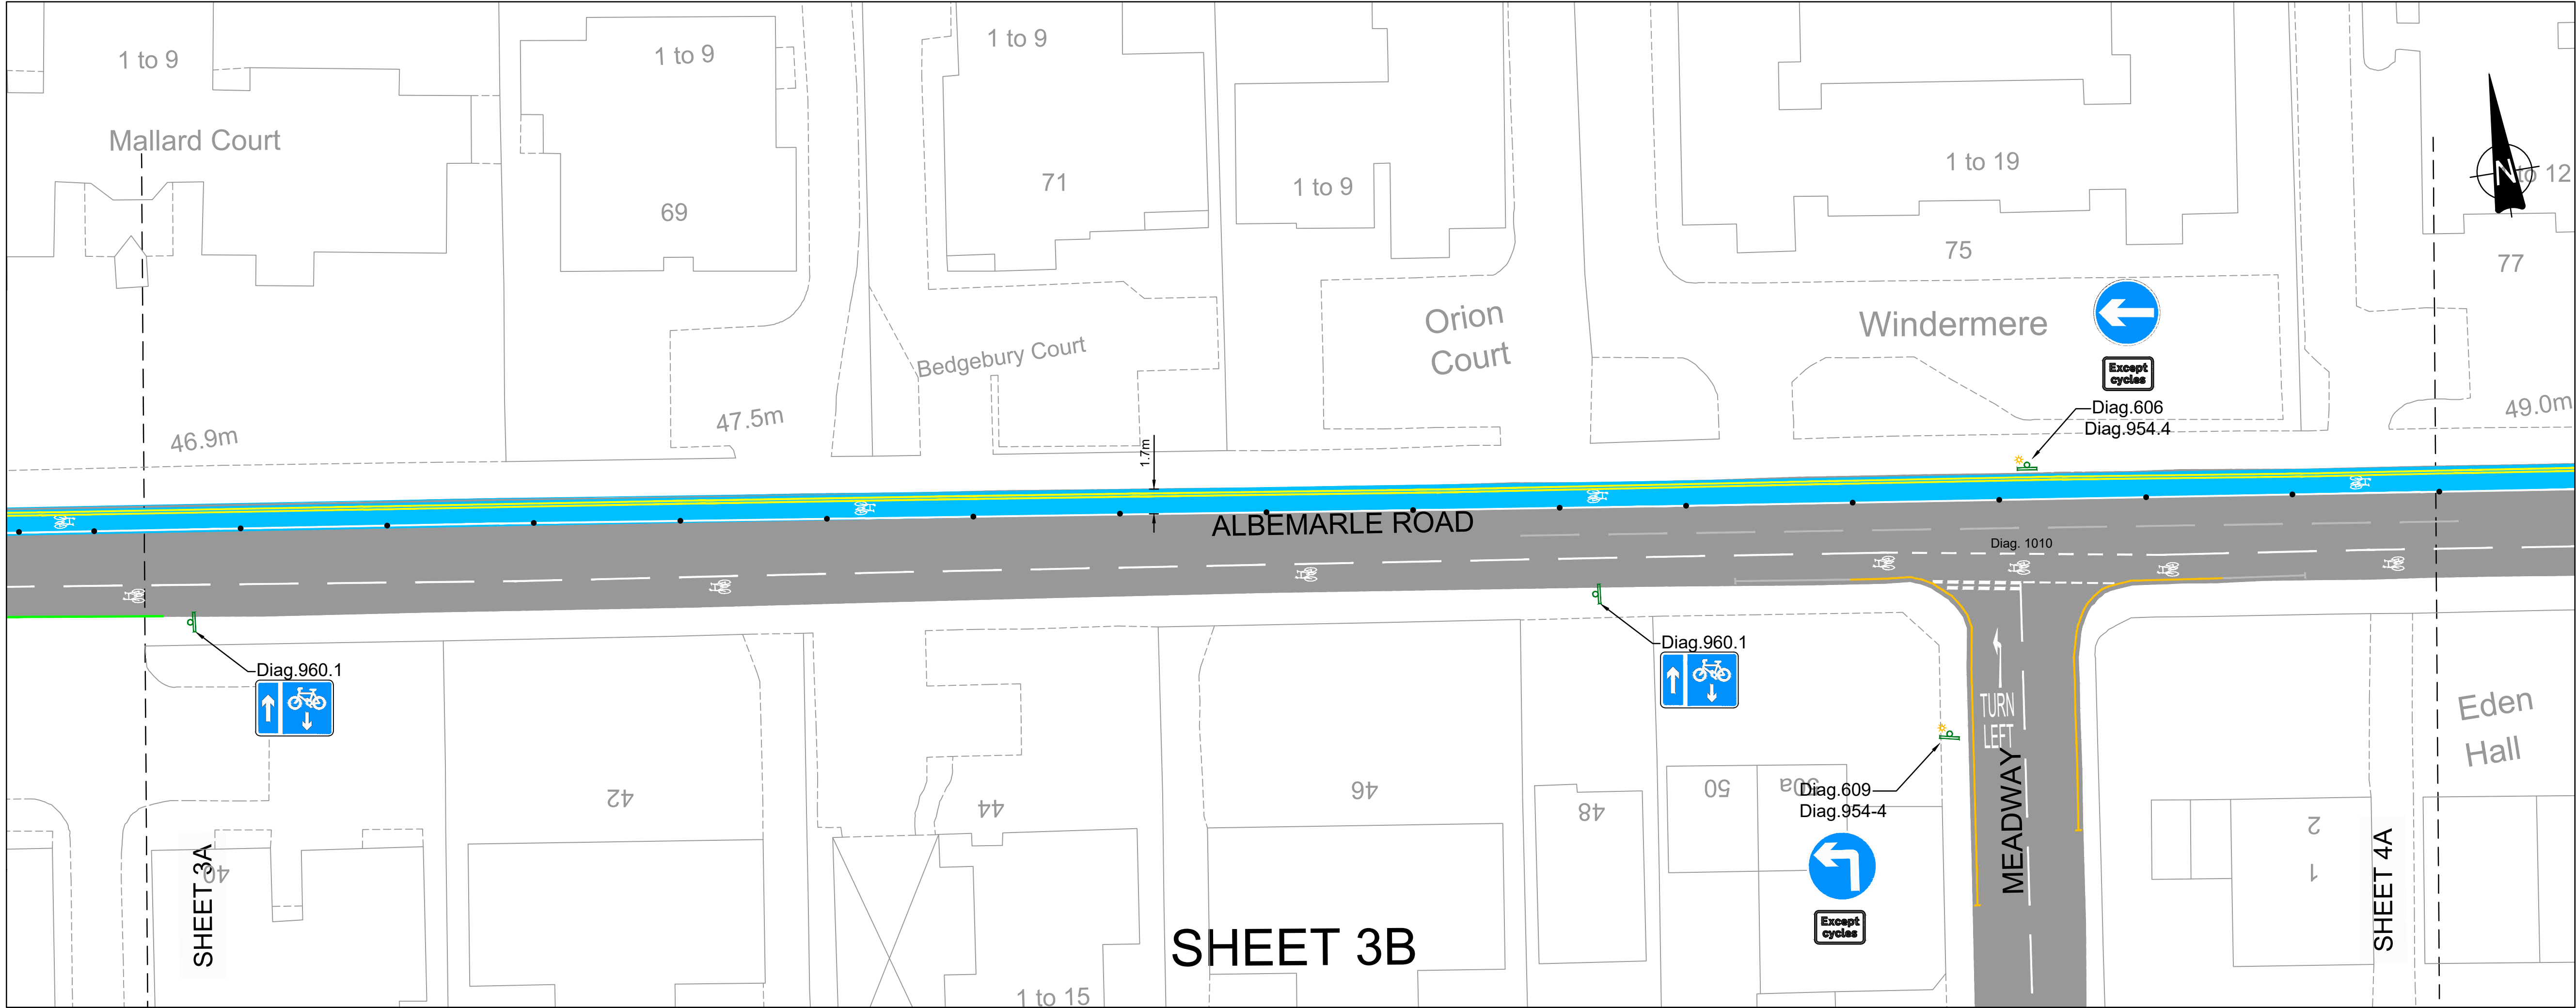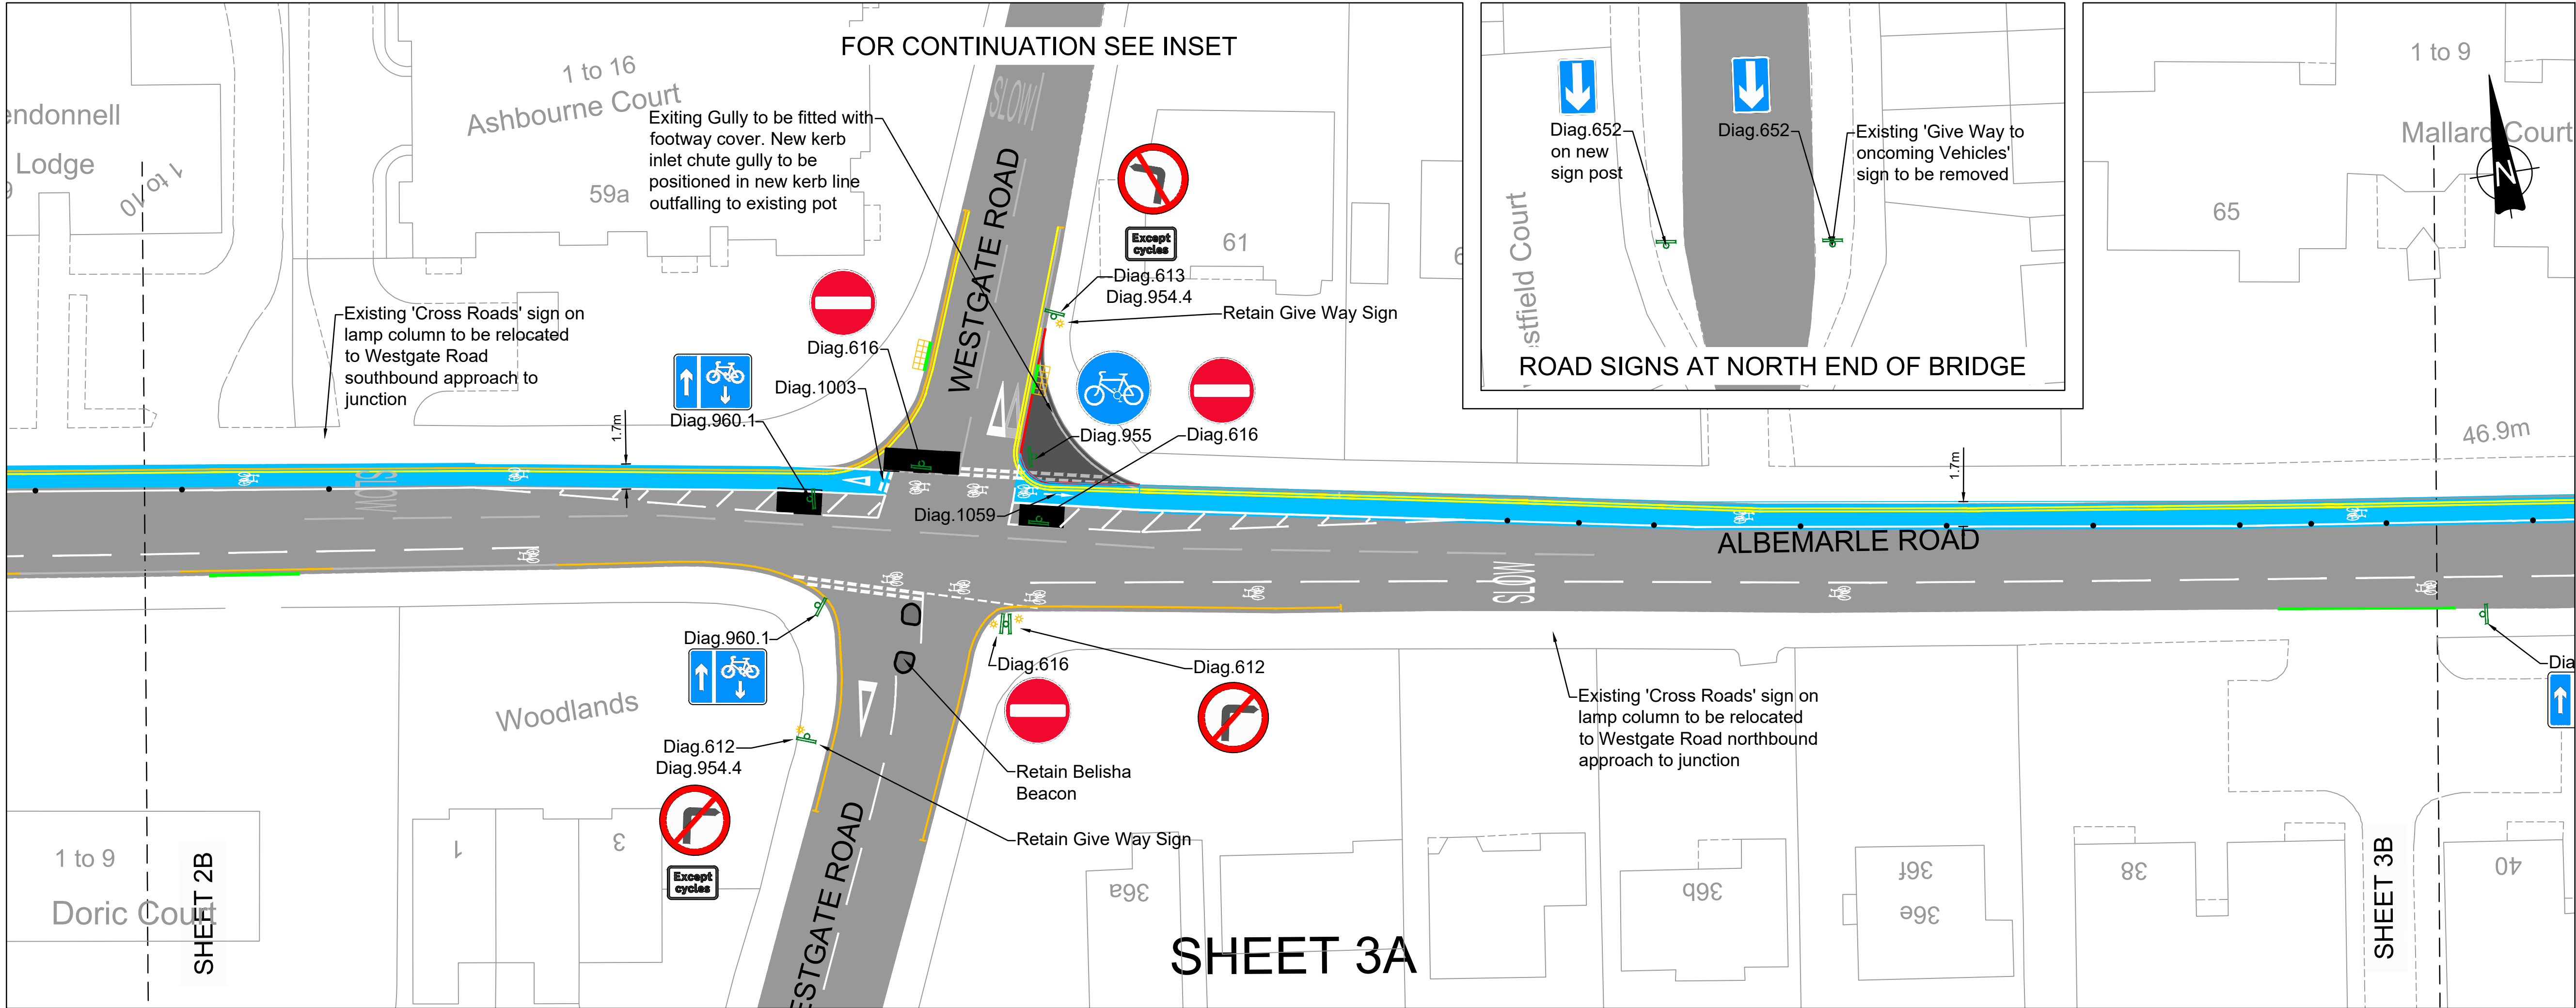

This drawing should not be scaled. Dimensions to be verified on site. Any discrepancies should be referred to the Engineer prior to work being put in hand.

This drawing is the property of Waterman Infrastructure & Environment Limited, and the drawing is issued on the condition that it is not copied, reproduced, related or disclosed to any unauthorised person, either wholly or in part without the consent in writing of Waterman Infrastructure & Environment Limited.
Pickfords Wharf, Clink Street, London SE1 9DG 1 020 7928 7888 f 03333 444 501

GENERAL NOTES

LEGEND:-

- PROPOSED CYCLE CONTRAFLOW
- PROPOSED TEMP KERB
- PROPOSED YELLOW LINES
- EXISTING YELLOW LINES
- EXISTING YELLOW LINES REMOVED
- EXISTING WHITE LINES REMOVED
- PROPOSED ISLAND PLANTER
- PROPOSED KERB
- DROPPED KERB
- PROPOSED CYCLEROUTE BOLLARD (SEPARATOR)
- PROPOSED SIGN
- PROPOSED ILLUMINATED SIGN
- PROPOSED BELISHA BEACON
- PROPOSED BOLLARD (ARROW INDICATES INTEGRATED KEEP LEFT / RIGHT SIGNAGE)

NOTES:-

- MANDATORY CYCLE LANE MARKING
DIAG. 1049 UNLESS SHOWN OTHERWISE
- CYCLE ROUTE BOLLARD POSITION TO BE AGREED ON SITE
- NEW / ADJUSTMENTS TO EXISTING WAITING RESTRICTION SIGNAGE NOT SHOWN ON DRAWINGS BUT WILL BE REQUIRED.

Rev	Date	Description	By
P03	02.10.20	ROAD LAYOUT REVISED AT JUNCTION WITH WESTGATE ROAD	JS
P02	26.08.20	UPDATED ISSUE	JS
P01	31.07.20	PRELIMINARY ISSUE	JS


Project


ALBEMARLE ROAD

Title

PROPOSED LAYOUT
SHEET 3

Client






Crown House 2 - 8 Gloucester Road Redhill Surrey RH1 1FH
1 01342 893800 1 03333 444 501
mail@watermangroup.com www.watermangroup.com

Status

PRELIMINARY

Designed By	DG	Checked By	SP	Waterman Ref	WIE15688-157
Drawn By	JS	Date	JULY 20	Scales @ A1	1:250

Project	Originator	Volume	Level	Type	Role	Number	Revision
15688-157-WIE-ZZ-XX-DR-C-90103							P03

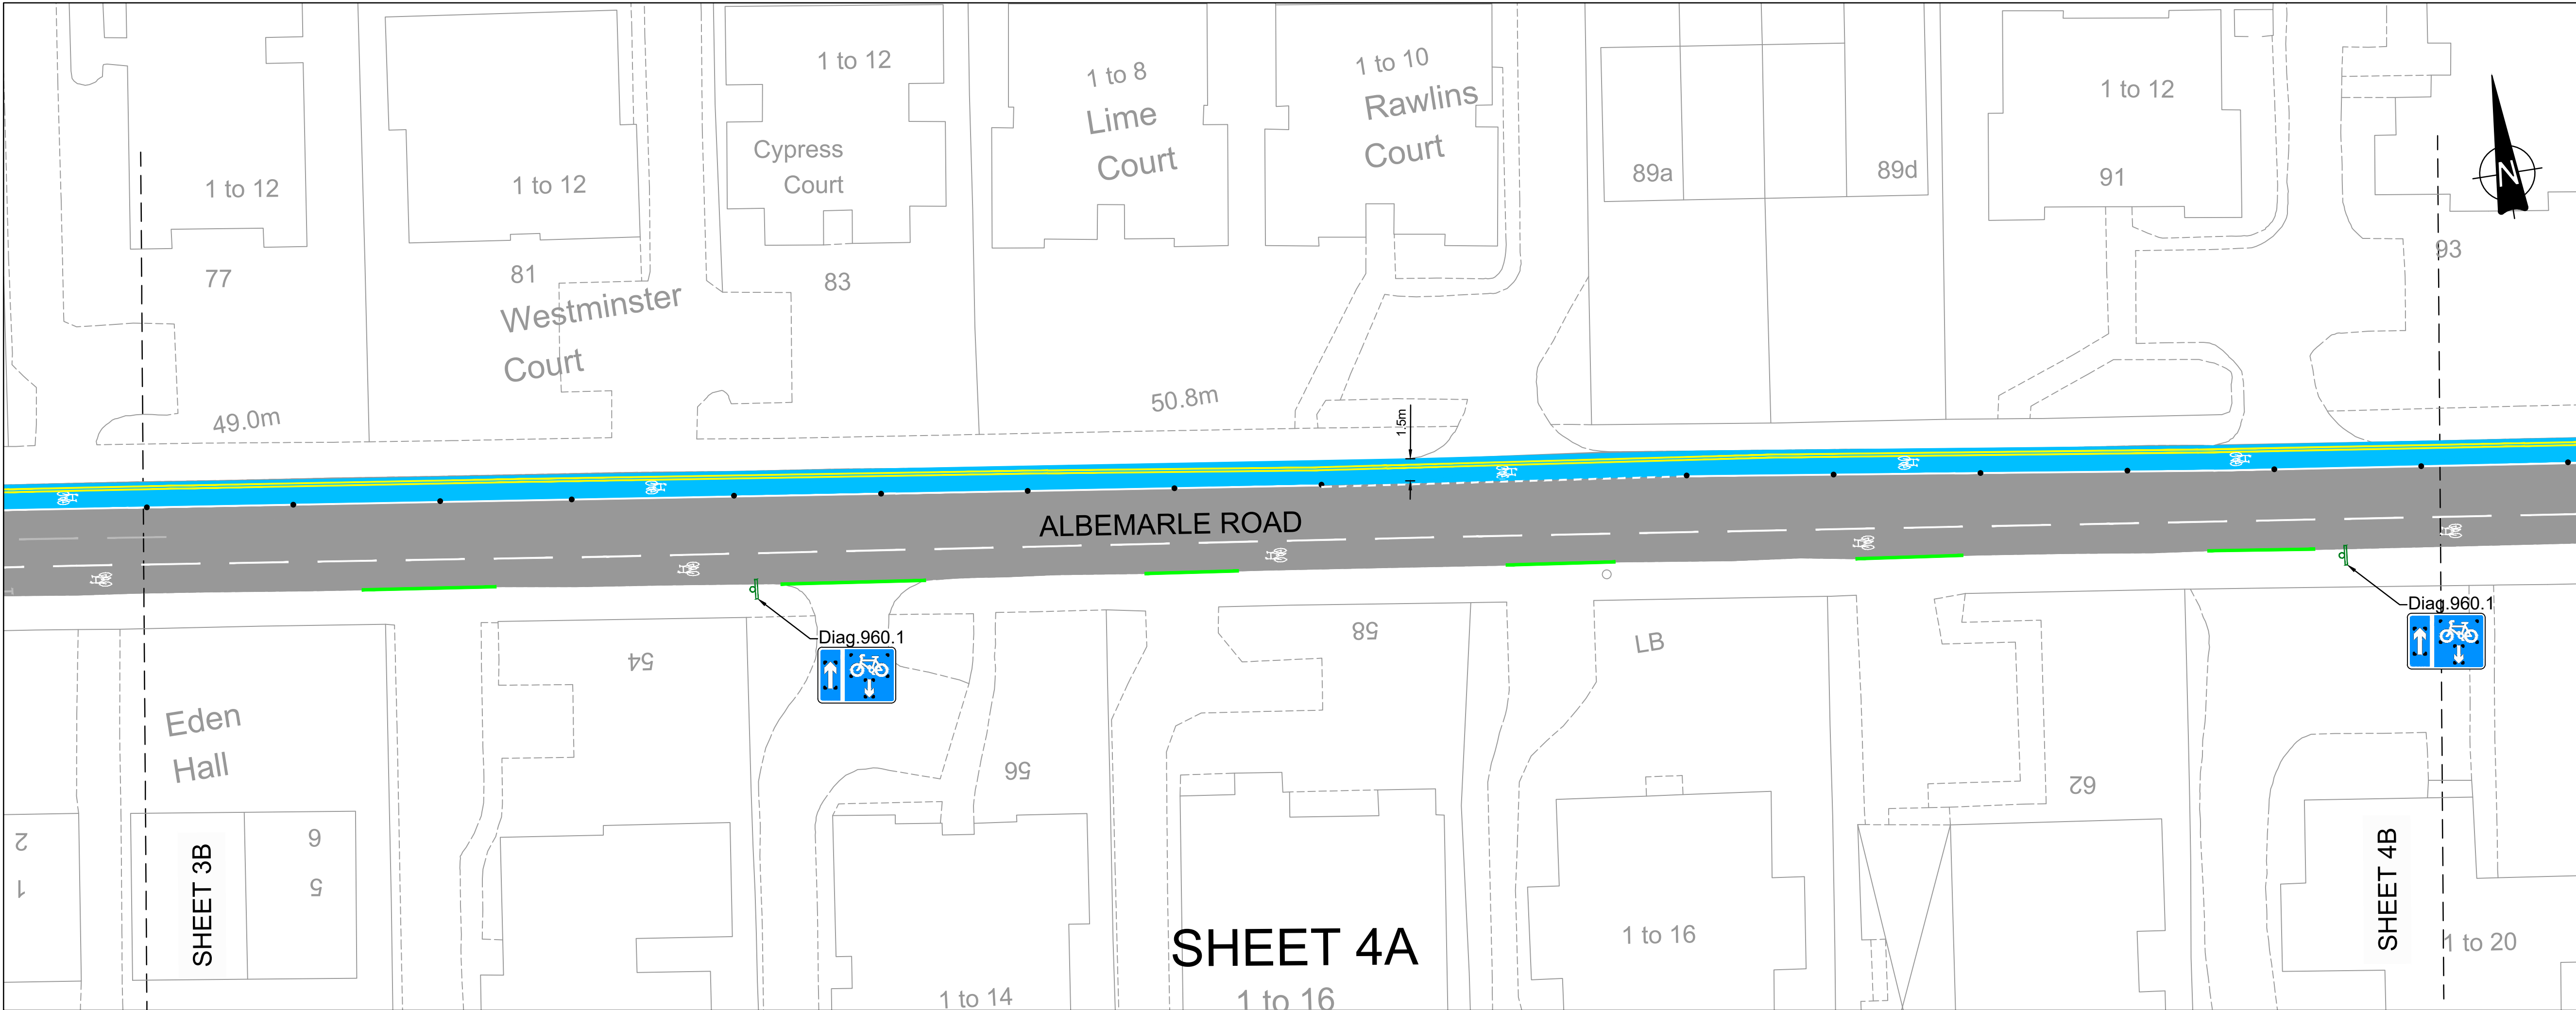

This drawing should not be scaled. Dimensions to be verified on site.
Any discrepancies should be referred to the Engineer prior to work being put in hand.
This drawing is the property of Waterman Infrastructure & Environment Limited, and the drawing is issued on the condition that it is not copied, reproduced, related or disclosed to any unauthorised person, either wholly or in part without the consent in writing of Waterman Infrastructure & Environment Limited.
Pickfords Wharf, Clink Street, London SE1 9DG 1 020 7928 7888 f 03333 444 501

GENERAL NOTES

LEGEND:-

- PROPOSED CYCLE CONTRAFLOW
- PROPOSED TEMP KERB
- PROPOSED YELLOW LINES
- EXISTING YELLOW LINES
- EXISTING YELLOW LINES REMOVED
- EXISTING WHITE LINES REMOVED
- PROPOSED ISLAND PLANTER
- PROPOSED KERB
- DROPPED KERB
- PROPOSED CYCLEROUTE BOLLARD (SEPARATOR)
- PROPOSED SIGN
- PROPOSED ILLUMINATED SIGN
- PROPOSED BELISHA BEACON
- PROPOSED BOLLARD (ARROW INDICATES INTEGRATED KEEP LEFT / RIGHT SIGNAGE)

NOTES:-

- MANDATORY CYCLE LANE MARKING
DIAG. 1049 UNLESS SHOWN OTHERWISE
- CYCLE ROUTE BOLLARD POSITION TO BE AGREED ON SITE
- NEW / ADJUSTMENTS TO EXISTING WAITING RESTRICTION SIGNAGE NOT SHOWN ON DRAWINGS BUT WILL BE REQUIRED.

P02	26.08.20	UPDATED ISSUE	JS
P01	31.07.20	PRELIMINARY ISSUE	JS
Rev	Date	Description	By

Project	Amendments
---------	------------

ALBEMARLE ROAD



Title

PROPOSED LAYOUT
SHEET 4

Client



Crown House 2 - 8 Gloucester Road Redhill Surrey RH1 1FH 1 01342 893800 1 03333 444 501 mail@watermangroup.com www.watermangroup.com			
Status	PRELIMINARY		
Designed By	DG	Checked By	SP
Drawn By	JS	Date	JULY 20
Project	Originator	Volume	Level
15688-157-WIE-ZZ-XX-DR-C-90104	P02	Role	Number
Revision			

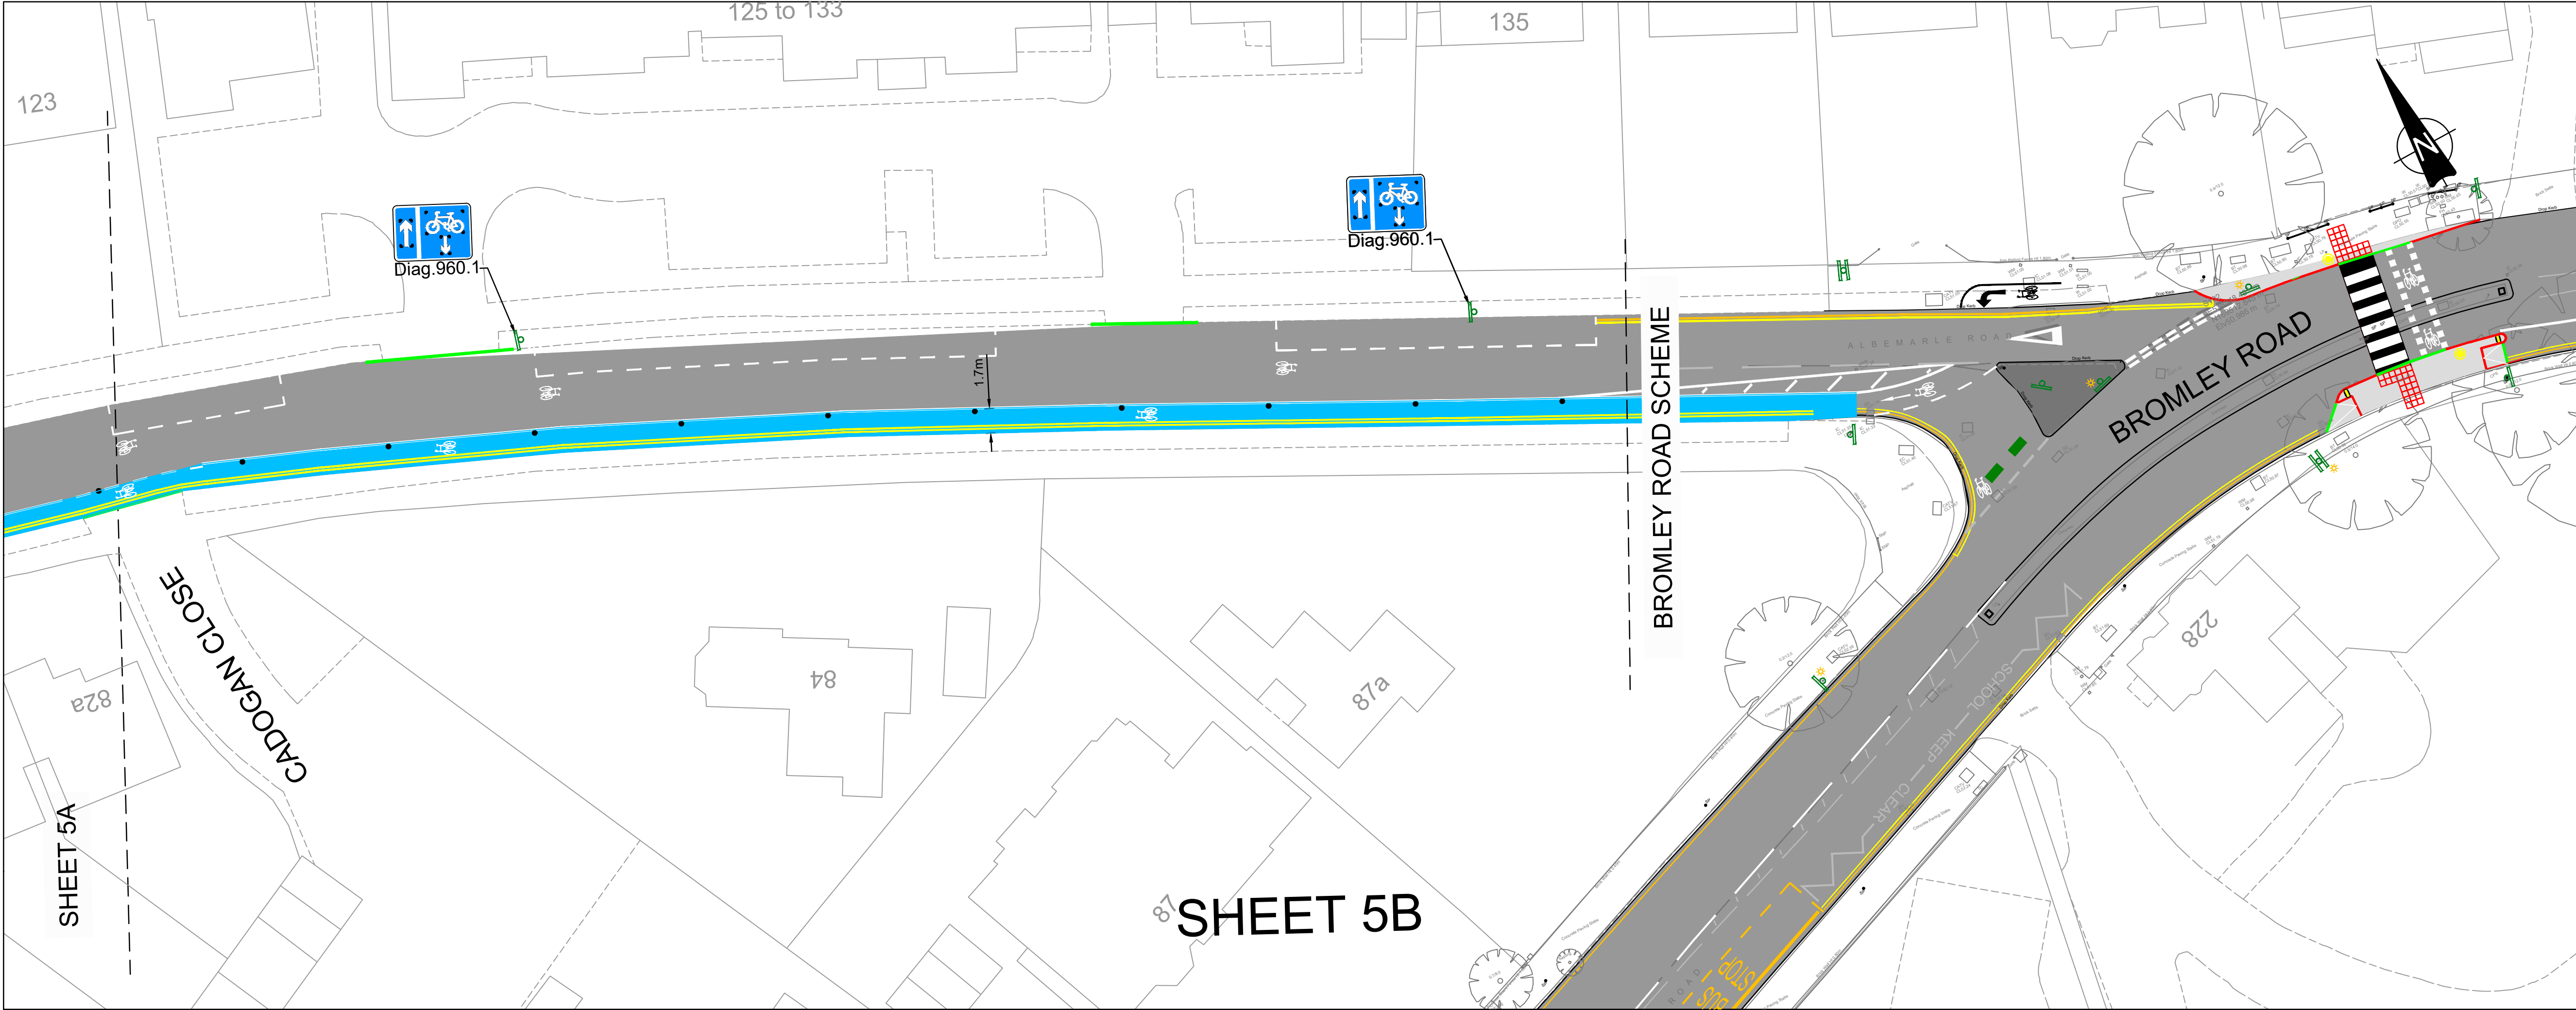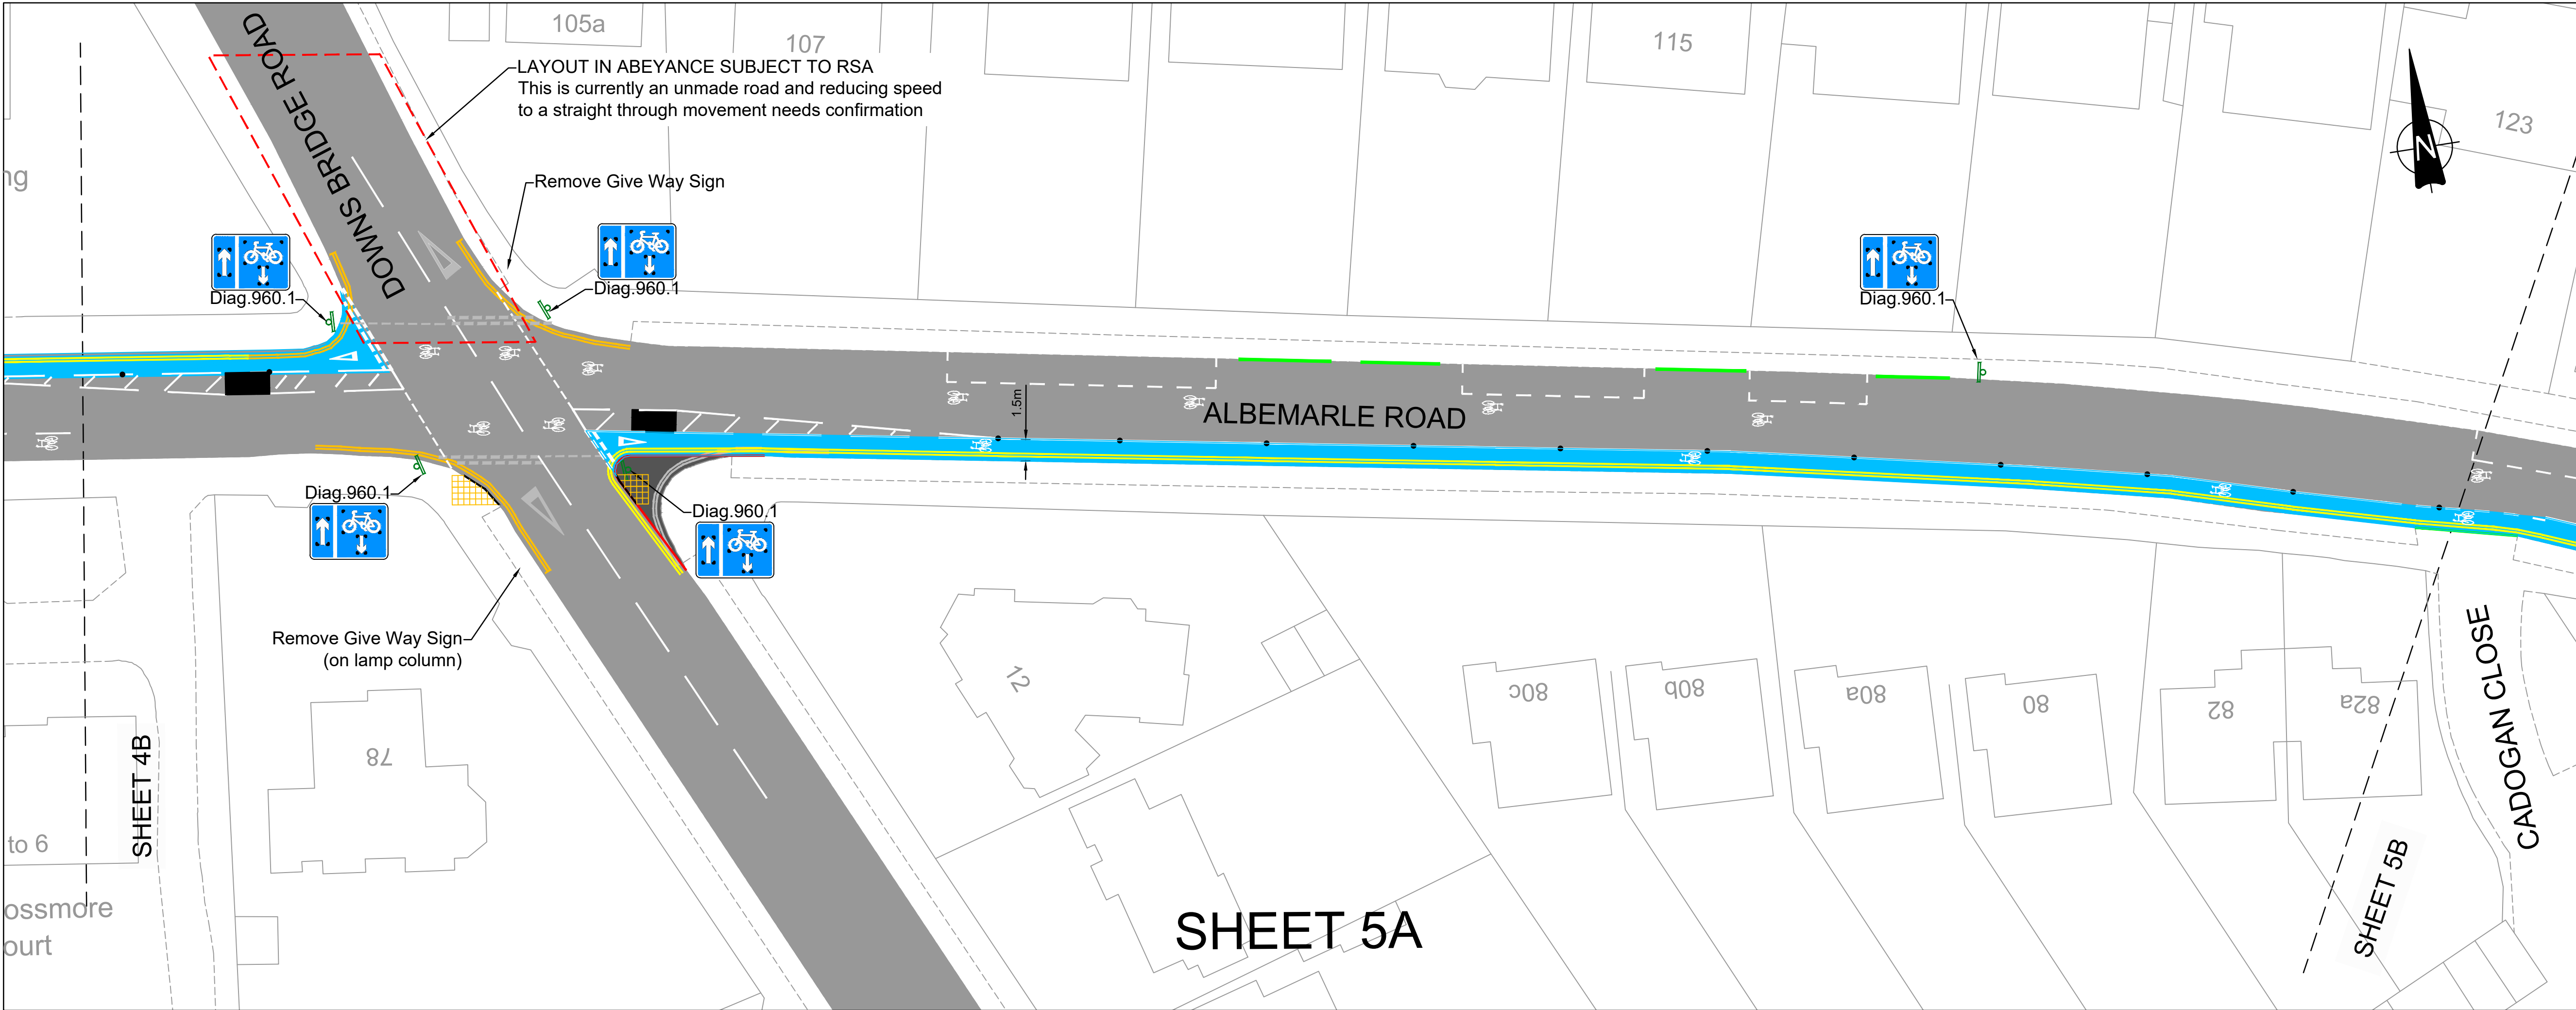

This drawing should not be scaled. Dimensions to be verified on site.
Any discrepancies should be referred to the Engineer prior to work being put in hand.

This drawing is the property of Waterman Infrastructure & Environment Limited, and the drawing is issued on the condition that it is not copied, reproduced, related or disclosed to any unauthorised person, either wholly or in part without the consent in writing of Waterman Infrastructure & Environment Limited.
Pickfords Wharf, Clink Street, London SE1 9DG t 020 7928 7888 f 03333 444 501

GENERAL NOTES

LEGEND:-

- PROPOSED CYCLE CONTRAFLOW
- PROPOSED TEMP KERB
- PROPOSED YELLOW LINES
- EXISTING YELLOW LINES
- EXISTING YELLOW LINES REMOVED
- EXISTING WHITE LINES REMOVED
- PROPOSED ISLAND PLANTER
- PROPOSED KERB
- DROPPED KERB
- PROPOSED CYCLEROUTE BOLLARD (SEPARATOR)
- PROPOSED SIGN
- PROPOSED ILLUMINATED SIGN
- PROPOSED BELISHA BEACON
- PROPOSED BOLLARD (ARROW INDICATES INTEGRATED KEEP LEFT / RIGHT SIGNAGE)

NOTES:-

- MANDATORY CYCLE LANE MARKING
DIAG. 1049 UNLESS SHOWN OTHERWISE
- CYCLE ROUTE BOLLARD POSITION TO BE AGREED ON SITE
- NEW / ADJUSTMENTS TO EXISTING WAITING RESTRICTION SIGNAGE NOT SHOWN ON DRAWINGS BUT WILL BE REQUIRED.

PO2	26.08.20	UPDATED ISSUE	JS
PO1	31.07.20	PRELIMINARY ISSUE	JS
Rev	Date	Description	By
Amendments			
Project			
ALBEMARLE ROAD			
Title			
PROPOSED LAYOUT SHEET 5			
Client			
Crown House 2 - 8 Gloucester Road Redhill Surrey RH1 1FH t 01342 893800 f 03333 444 501 mail@watermangroup.com www.watermangroup.com			
Status			
PRELIMINARY			
Designed By	DG	Checked By	SP
Drawn By	JS	Date	JULY 20
Project - Originator - Volume - Level - Type - Role - Number			Revision
15688-157-WIE-ZZ-XX-DR-C-90105			PO2